
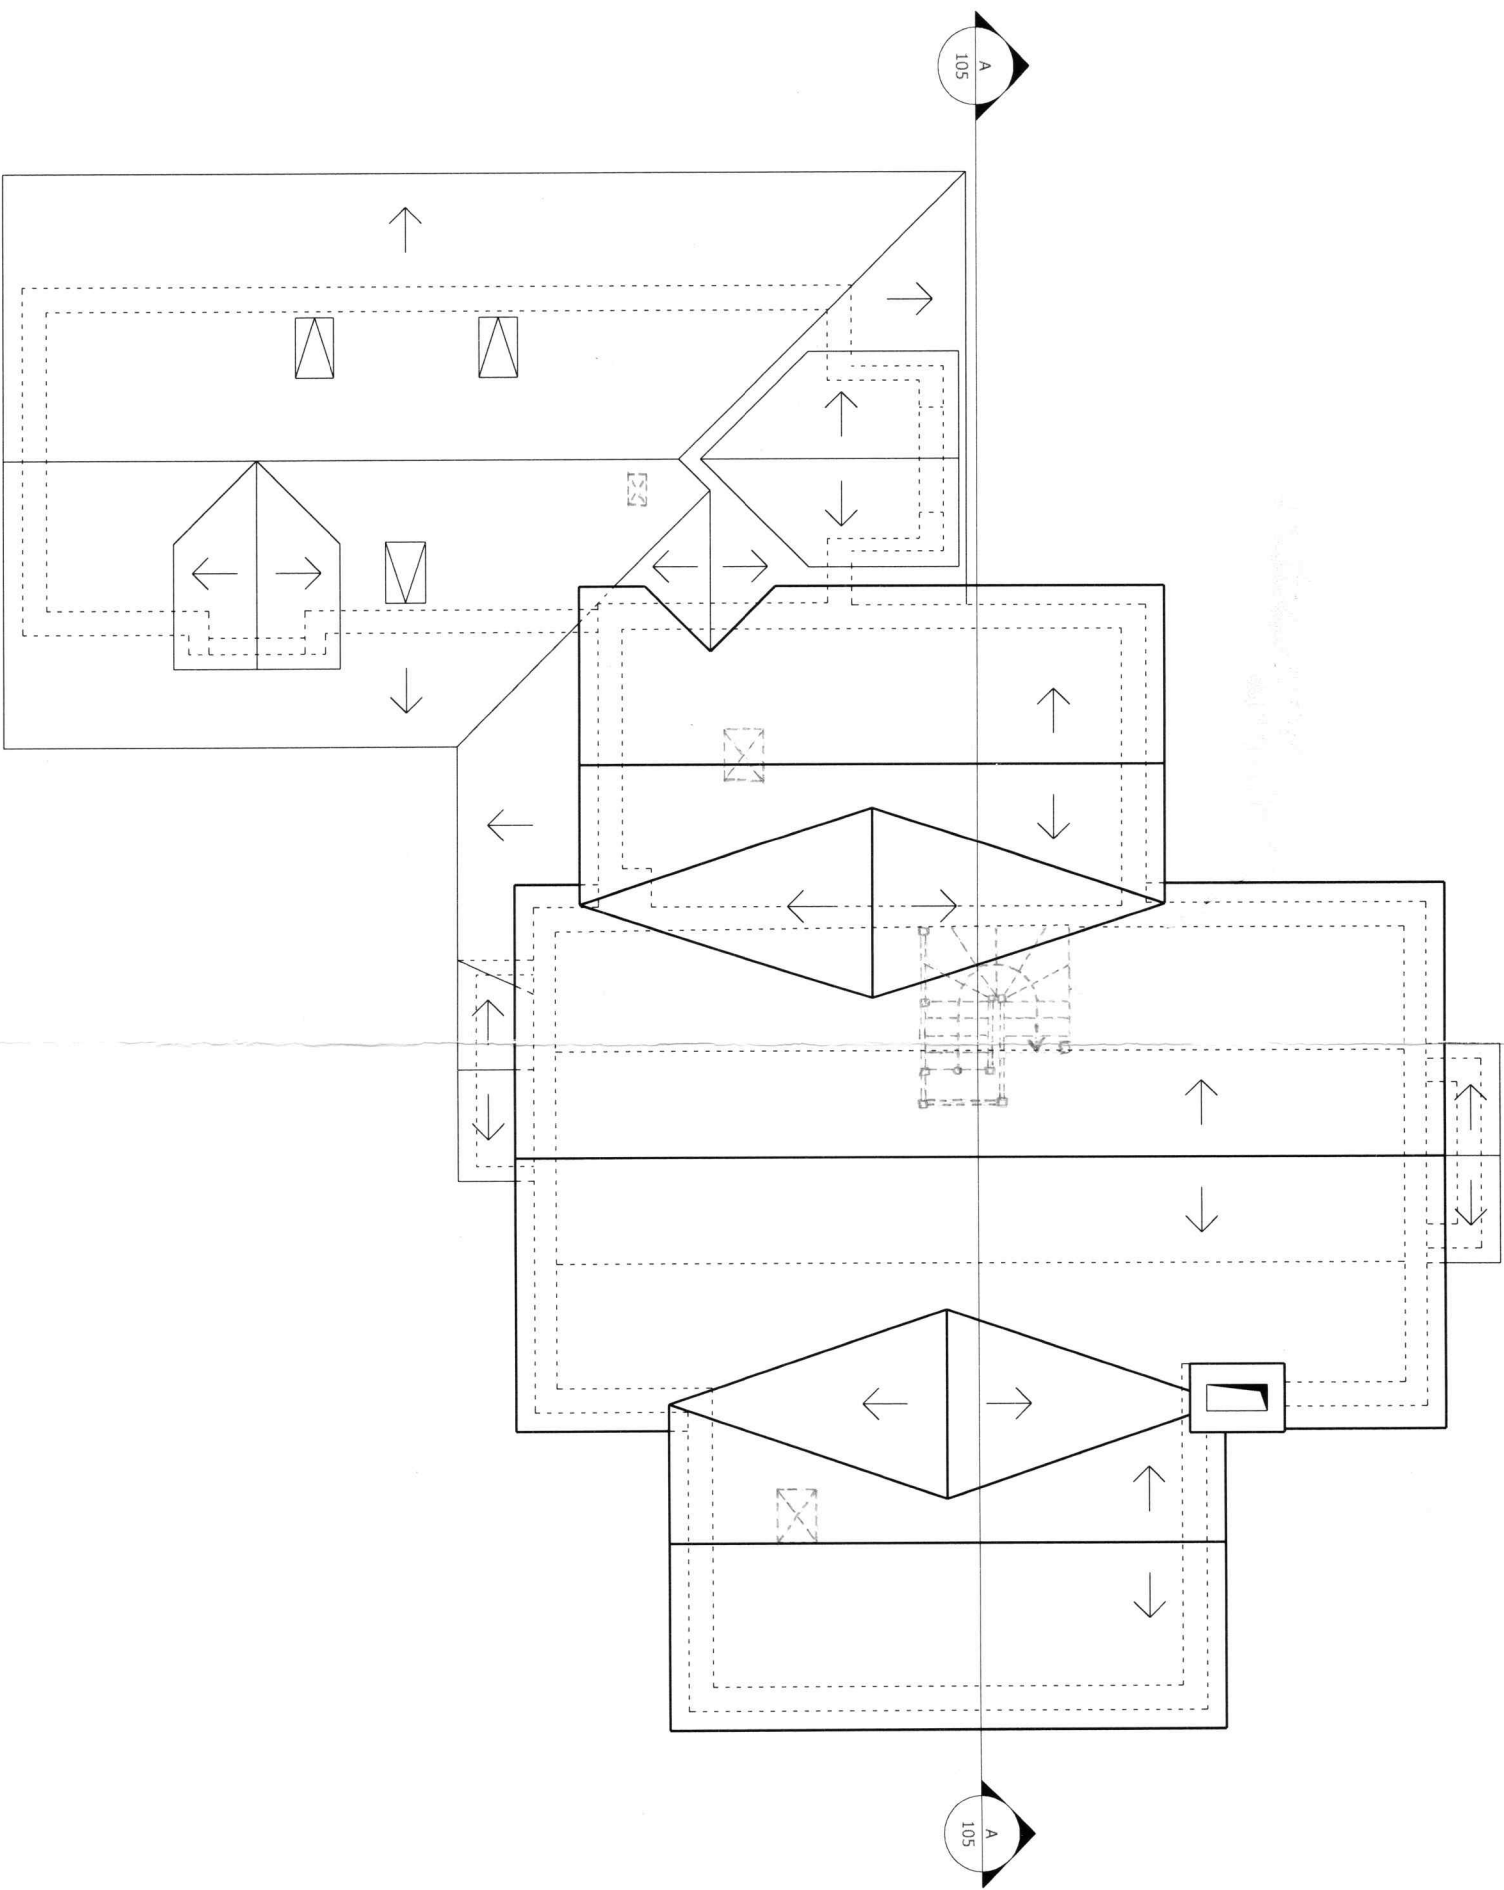


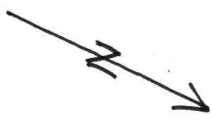

0 5m
Scale bar 1:100

Riverside House
2 Fitzalan Road
Arundel
BN18 9TS
Scale 1:100

EXISTING ROOF PLAN, Sc. 1:100