



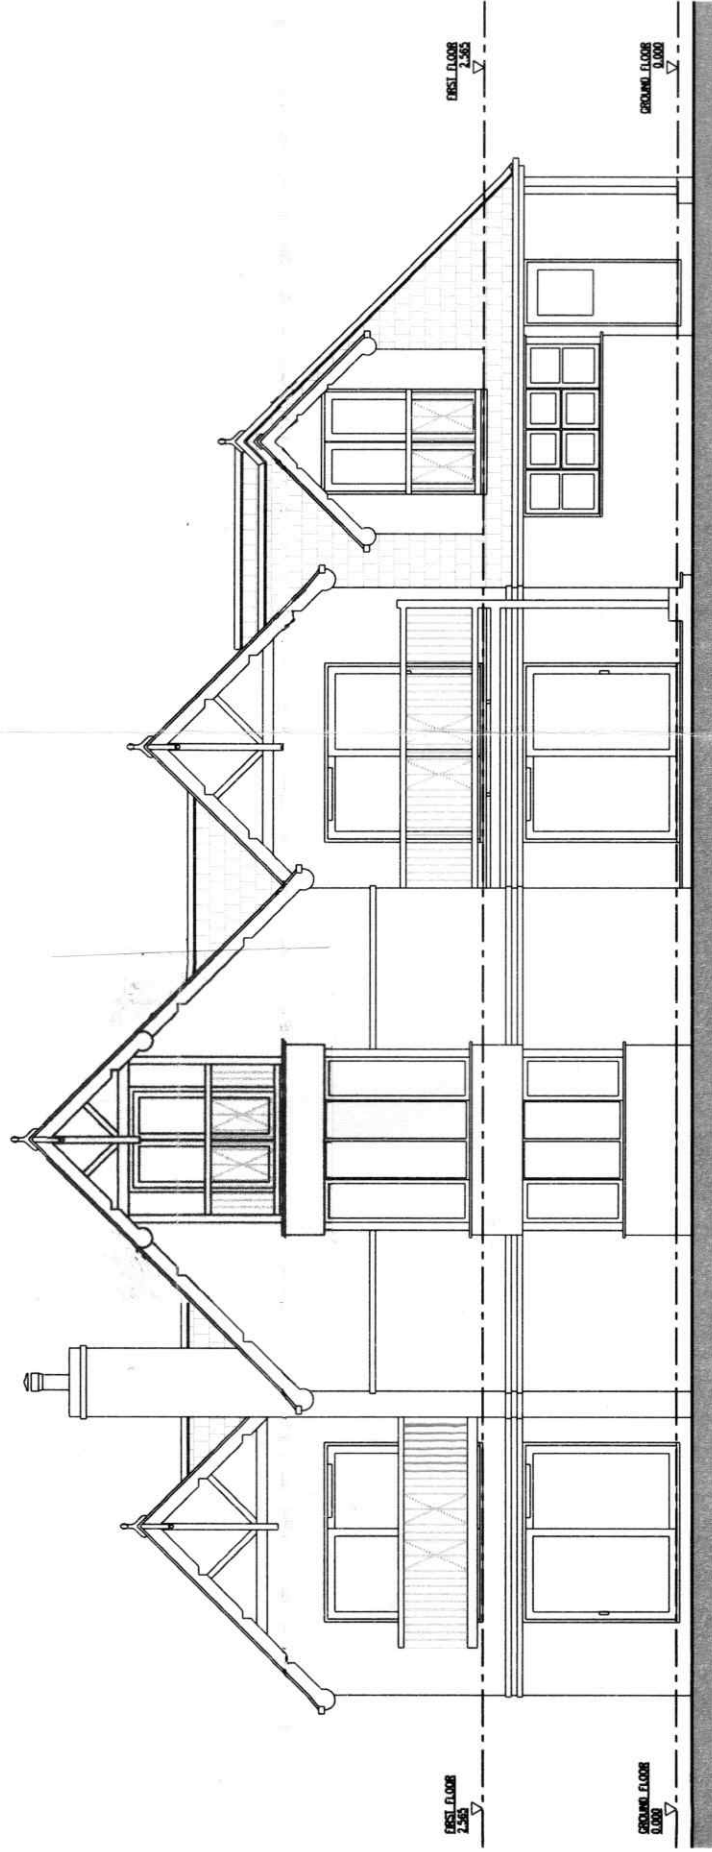

EXISTING NORTH-WEST ELEVATION

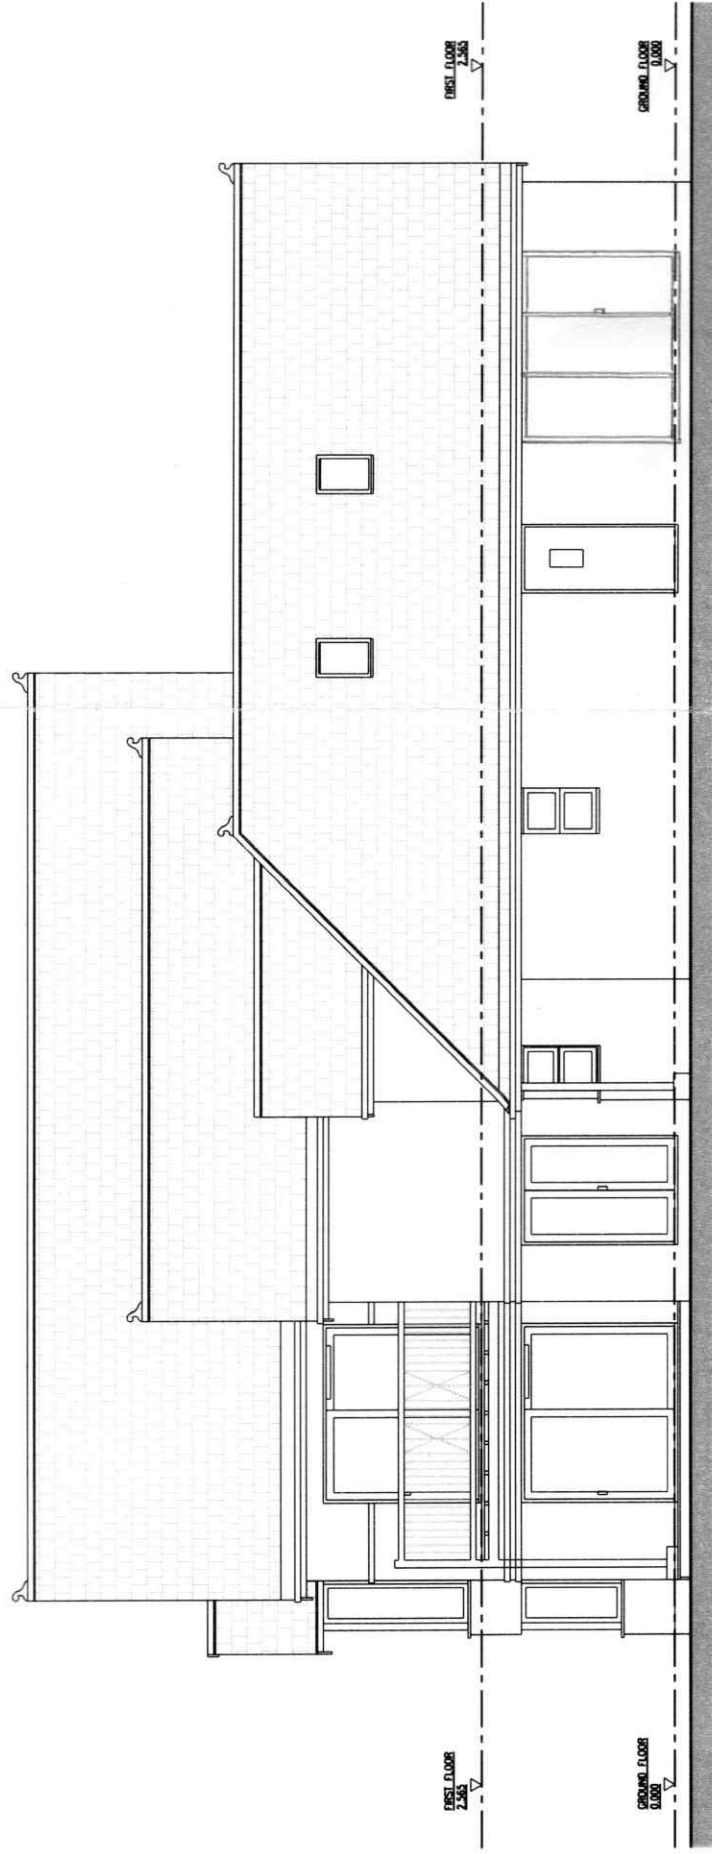

EXISTING SOUTH-WEST ELEVATION

0 5m
Scale bar 1:100

Riverside House
2 Fitzalan Road
Arundel
BN18 9JS
Scale 1:100