



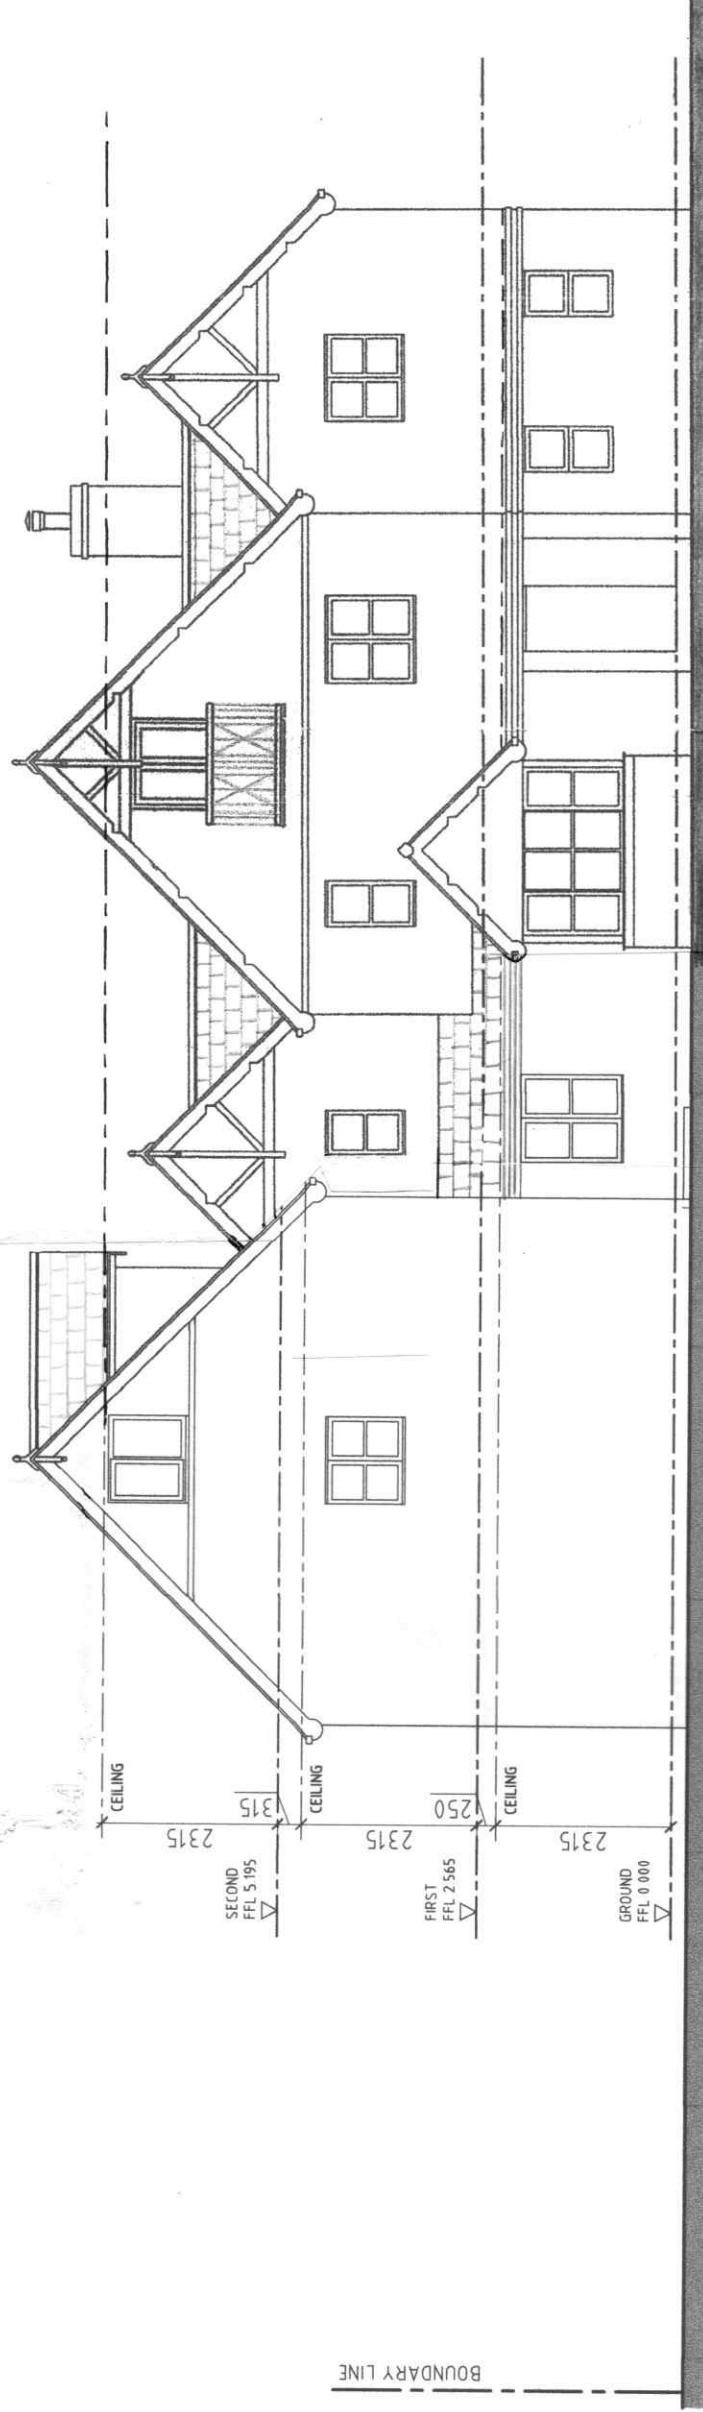

PROPOSED SOUTH-EAST ELEVATION

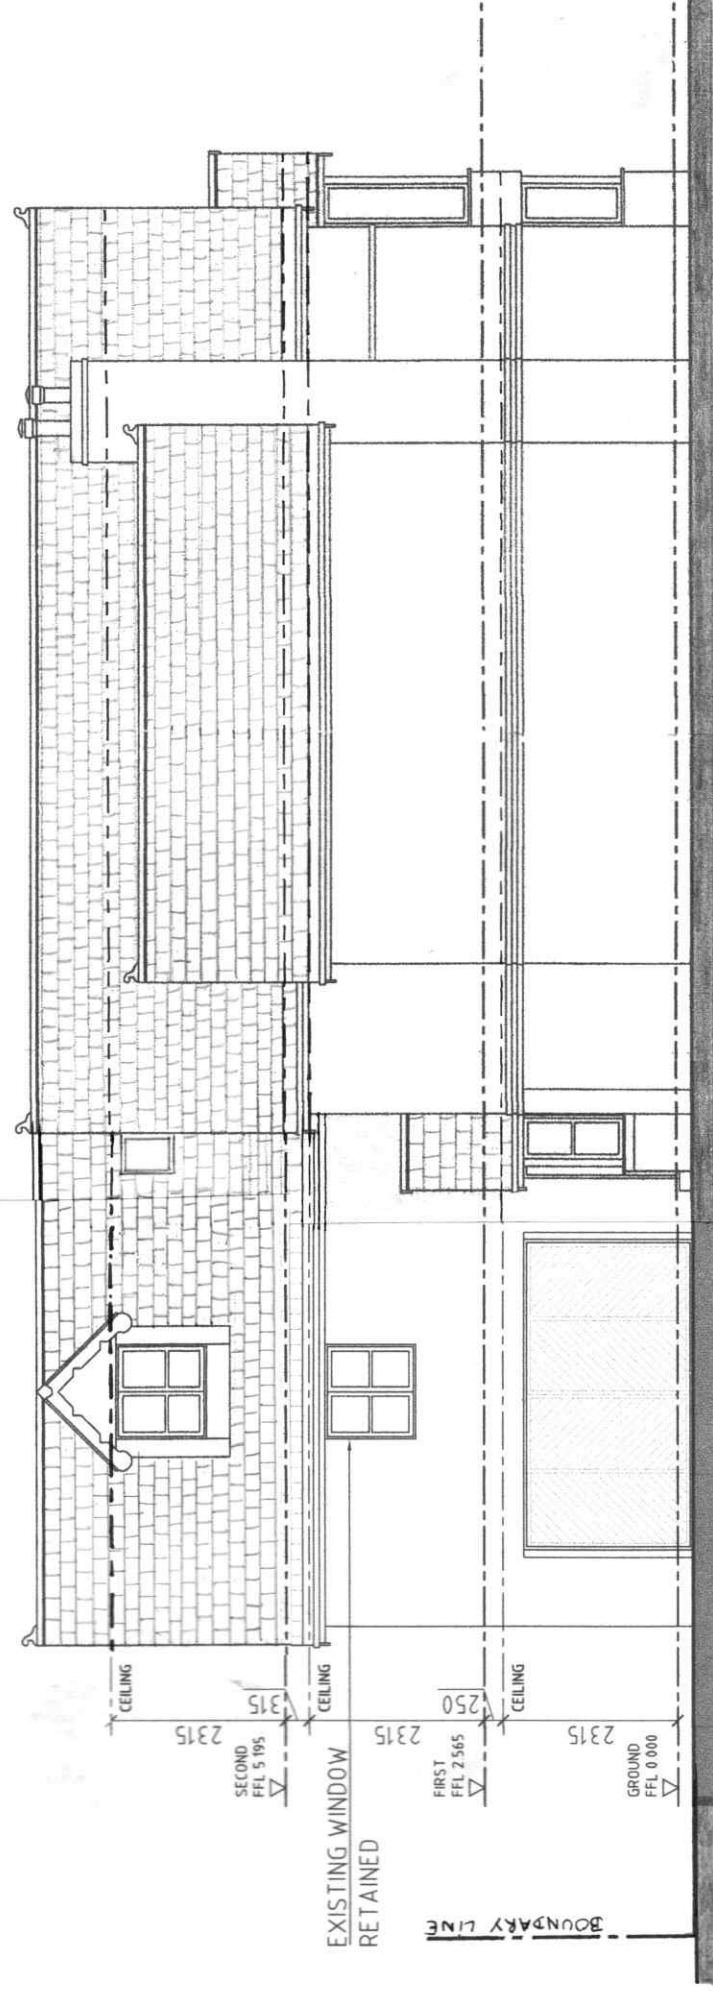

PROPOSED NORTH-EAST ELEVATION

0 5m
Scale bar 1:100

RIVERSIDE HOUSE
2 FITZALAN ROAD
ARUNDEL
BN18 9JS
Scale 1:100