



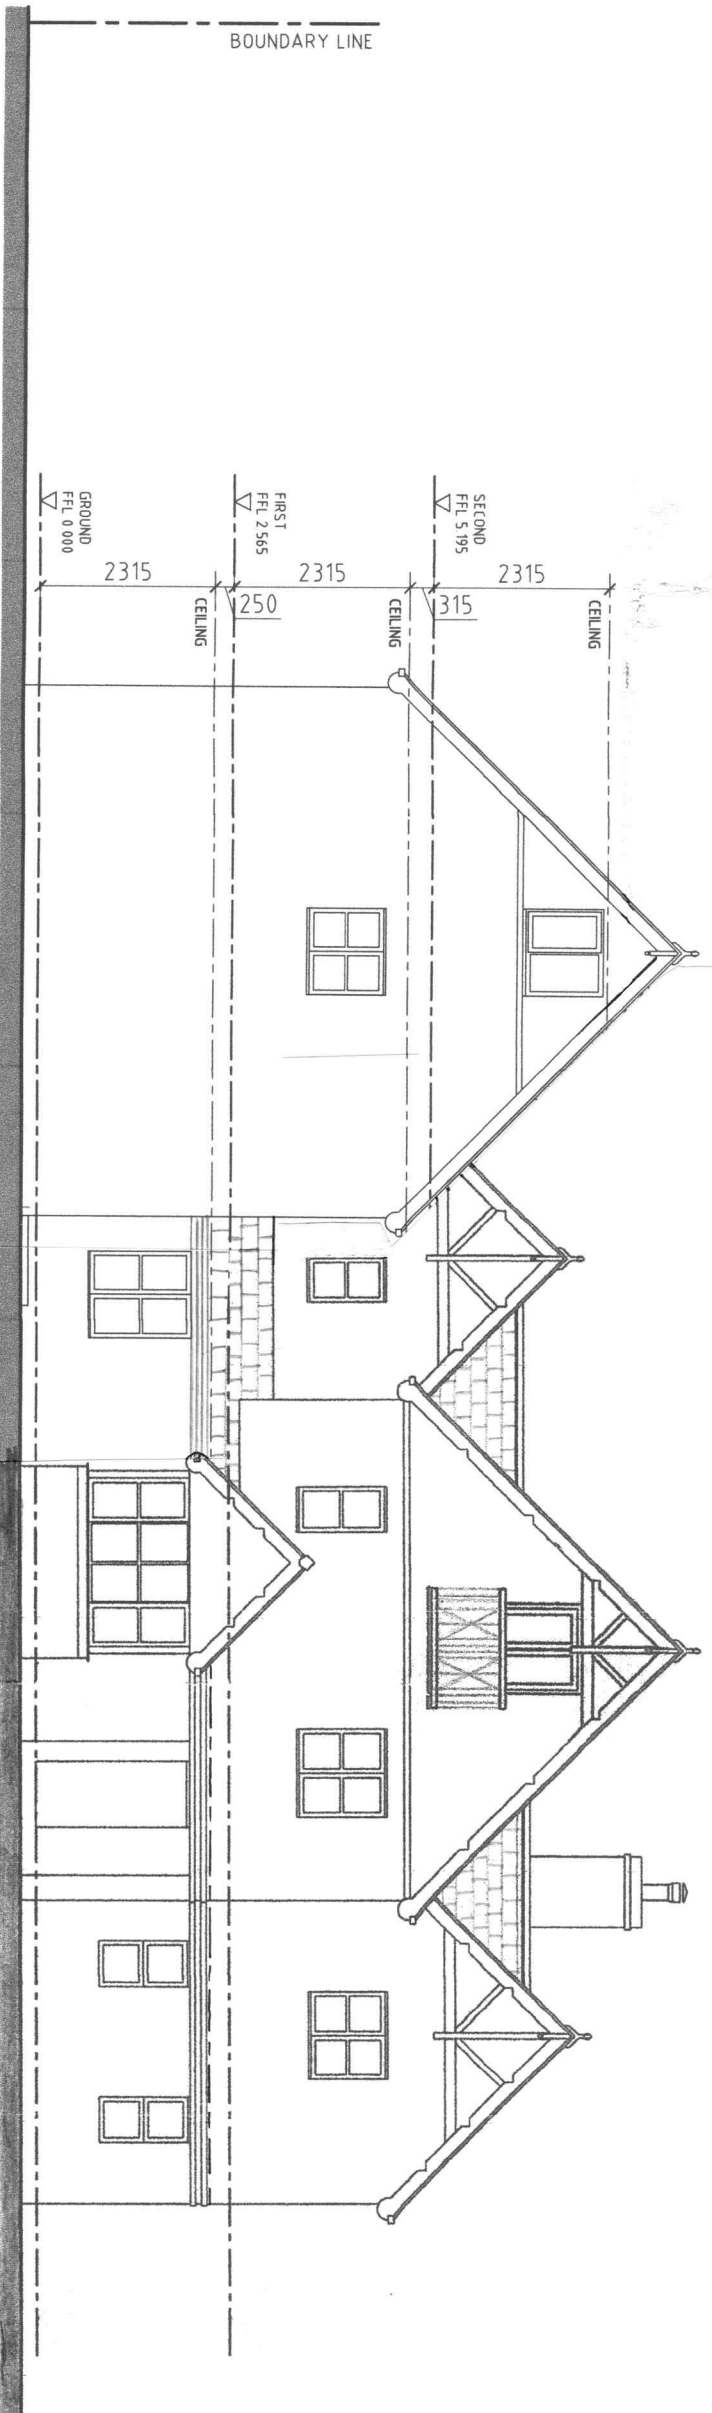

PROPOSED SOUTH-EAST ELEVATION

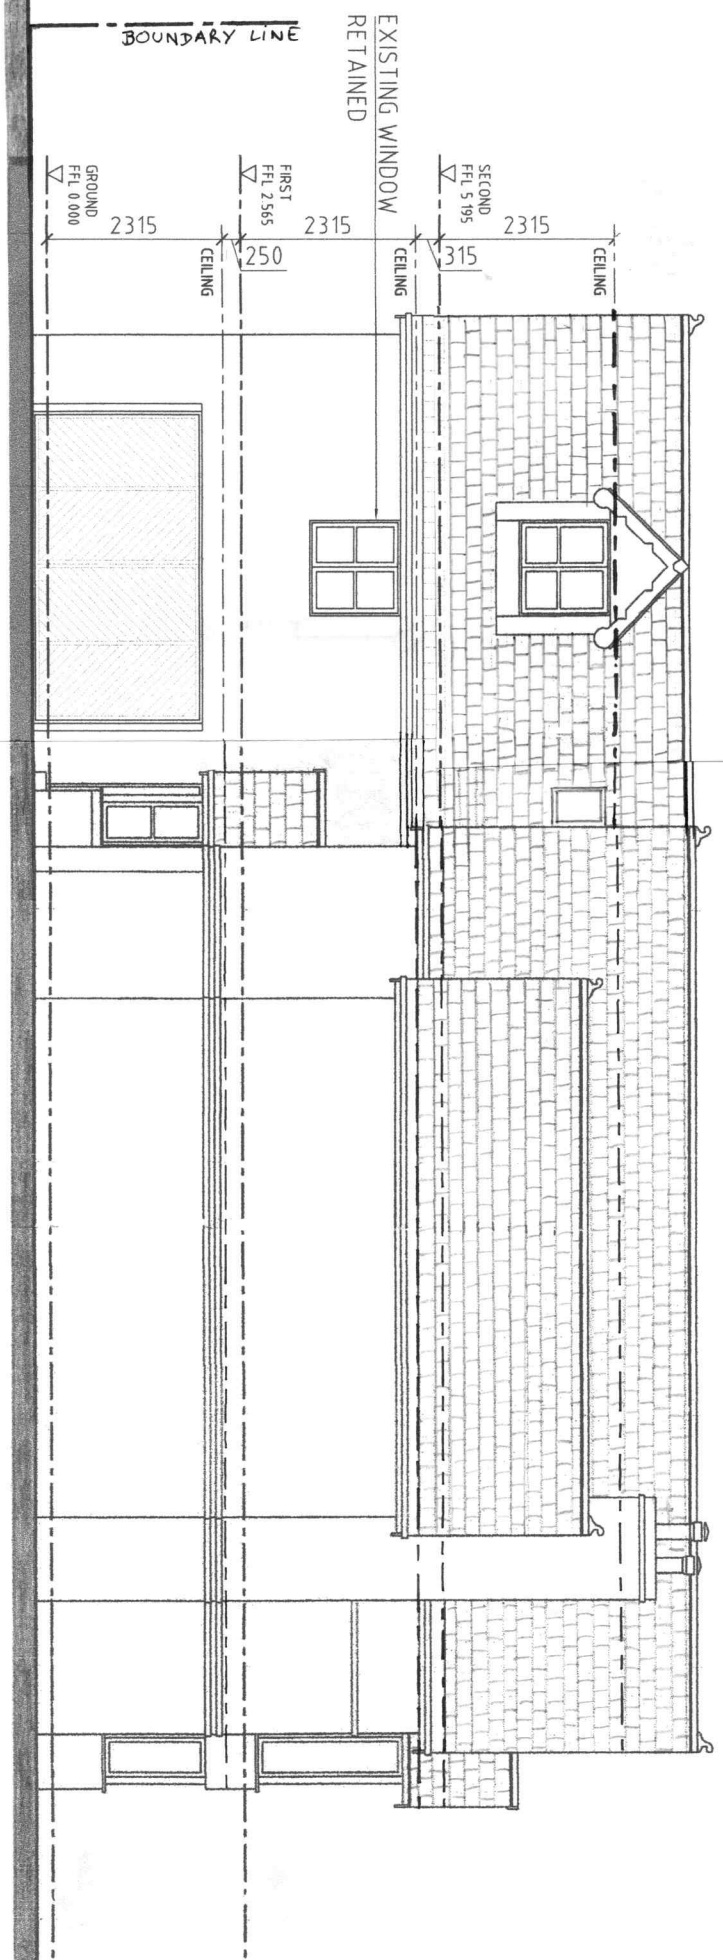

PROPOSED NORTH-EAST ELEVATION

RIVERSIDE HOUSE
2 FITZALAN ROAD
ARUNDEL
BN18 9TS
Scale 1:100