



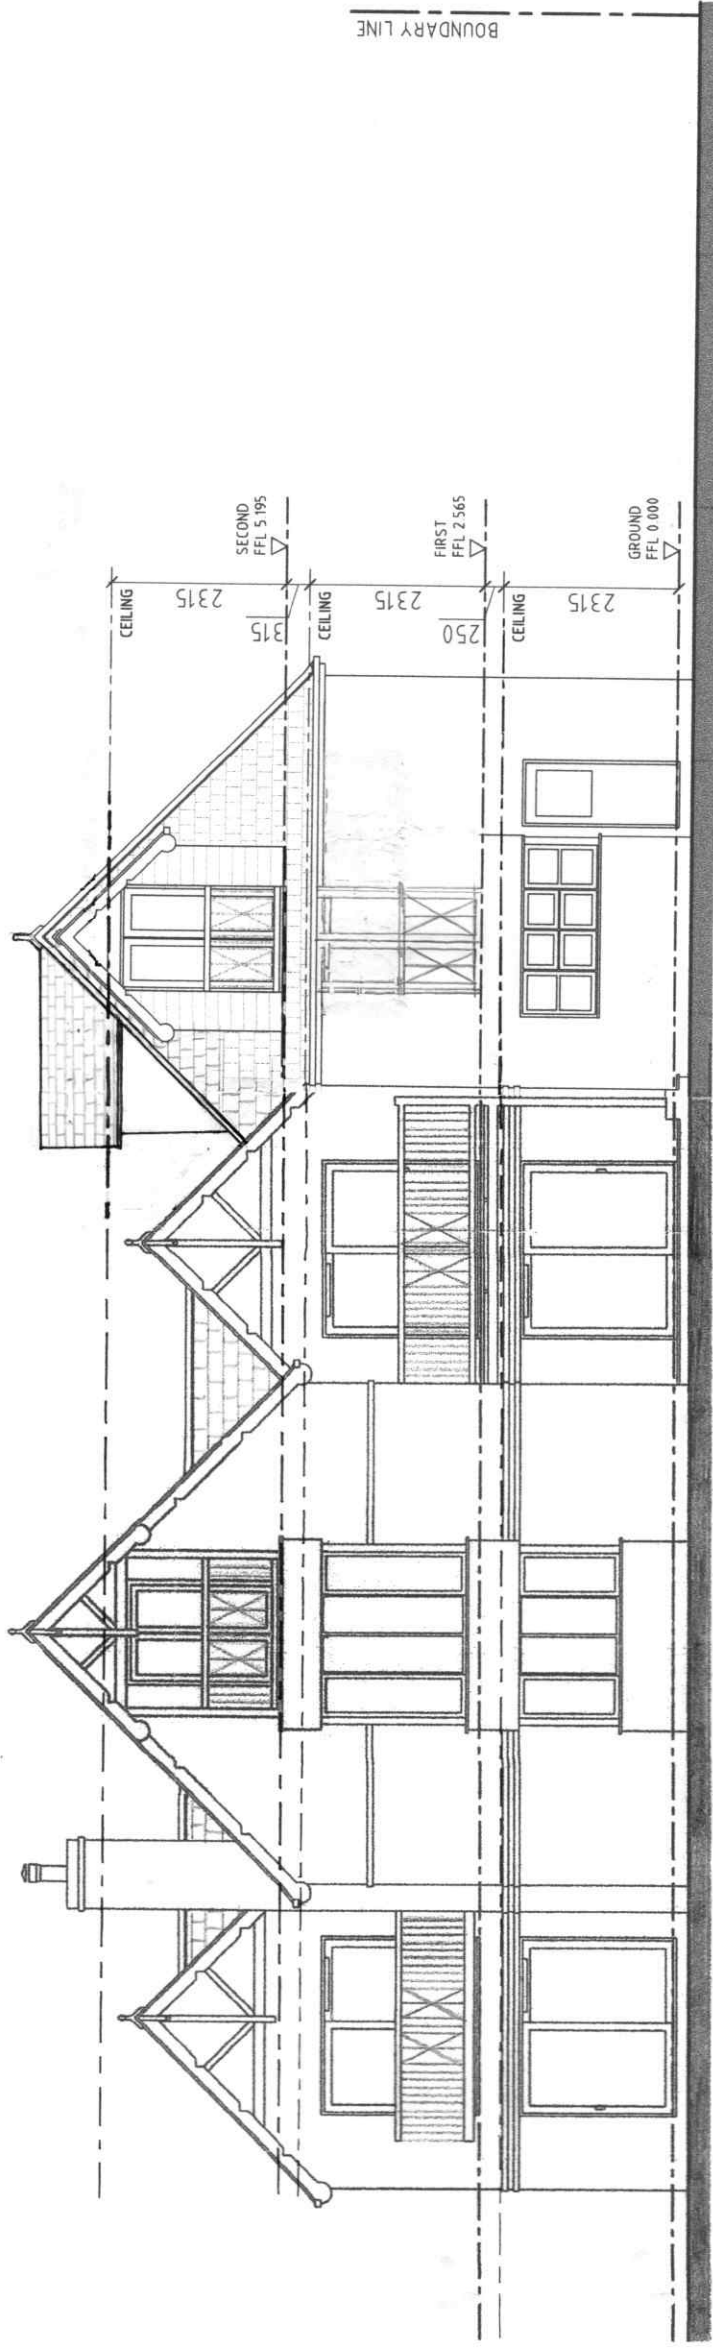

PROPOSED NORTH-WEST ELEVATION

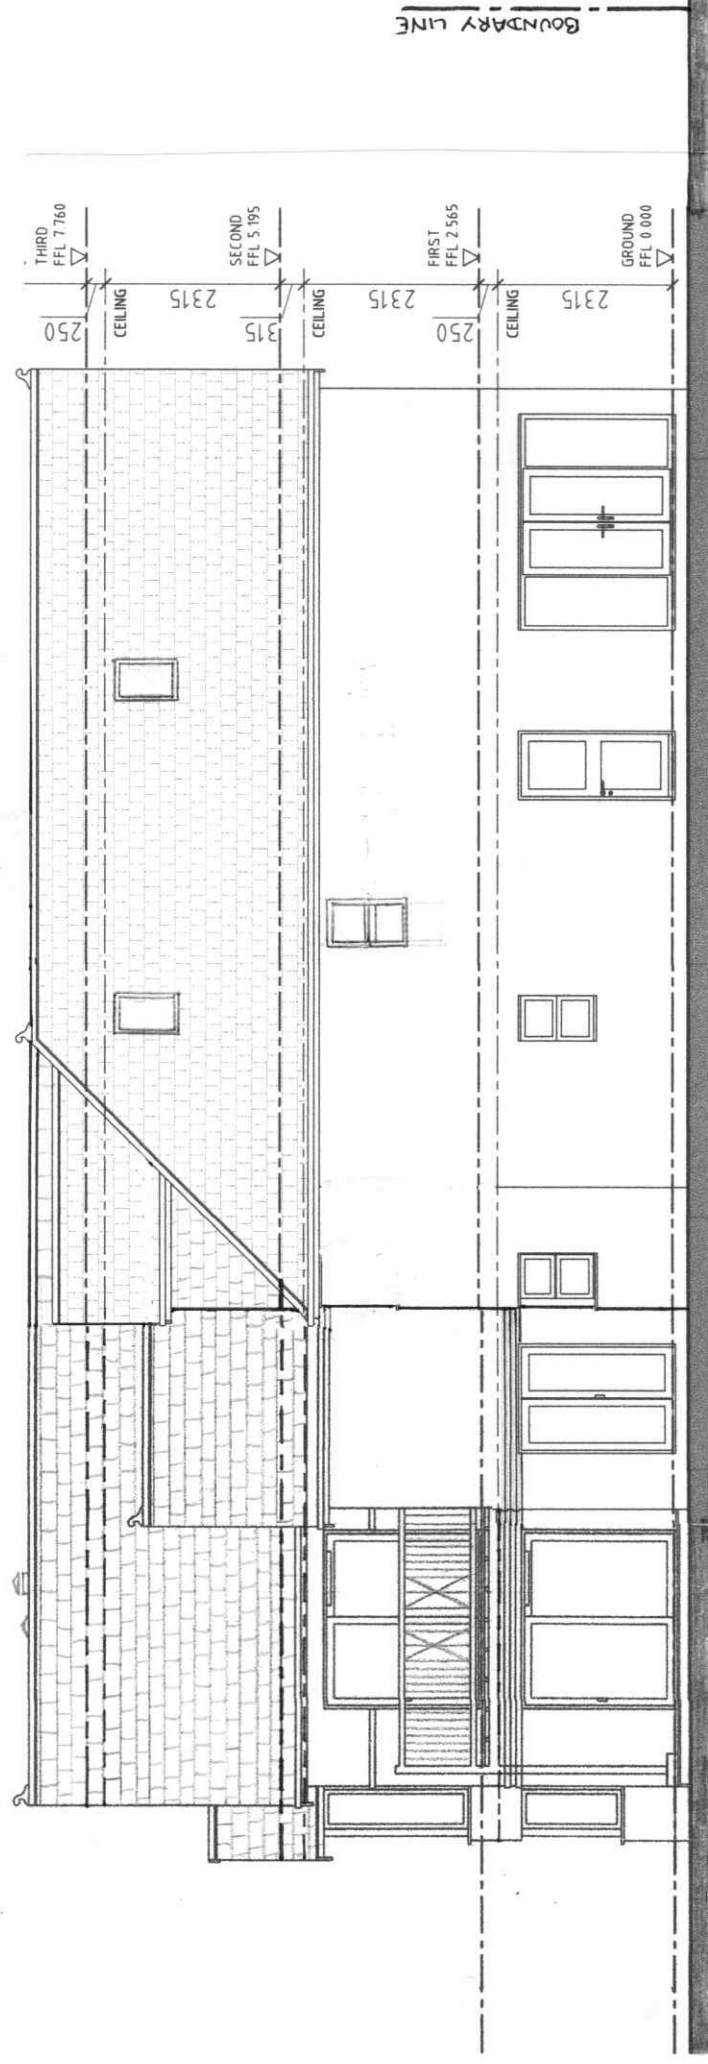

PROPOSED SOUTH-WEST ELEVATION



Riverside House
2 Fitzalan Road
Arundel
BN18 9JS
Scale 1:100