



Clay Tile Hanging




Clay Tile Roof



Flint



Oak Framing

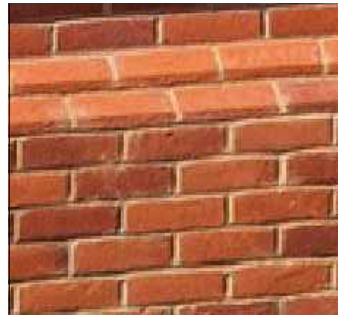


Handmade Brick / Plinth



Traditional Casement Windows



Proposed NorthEast Elevation  
Scale 1:100@A3

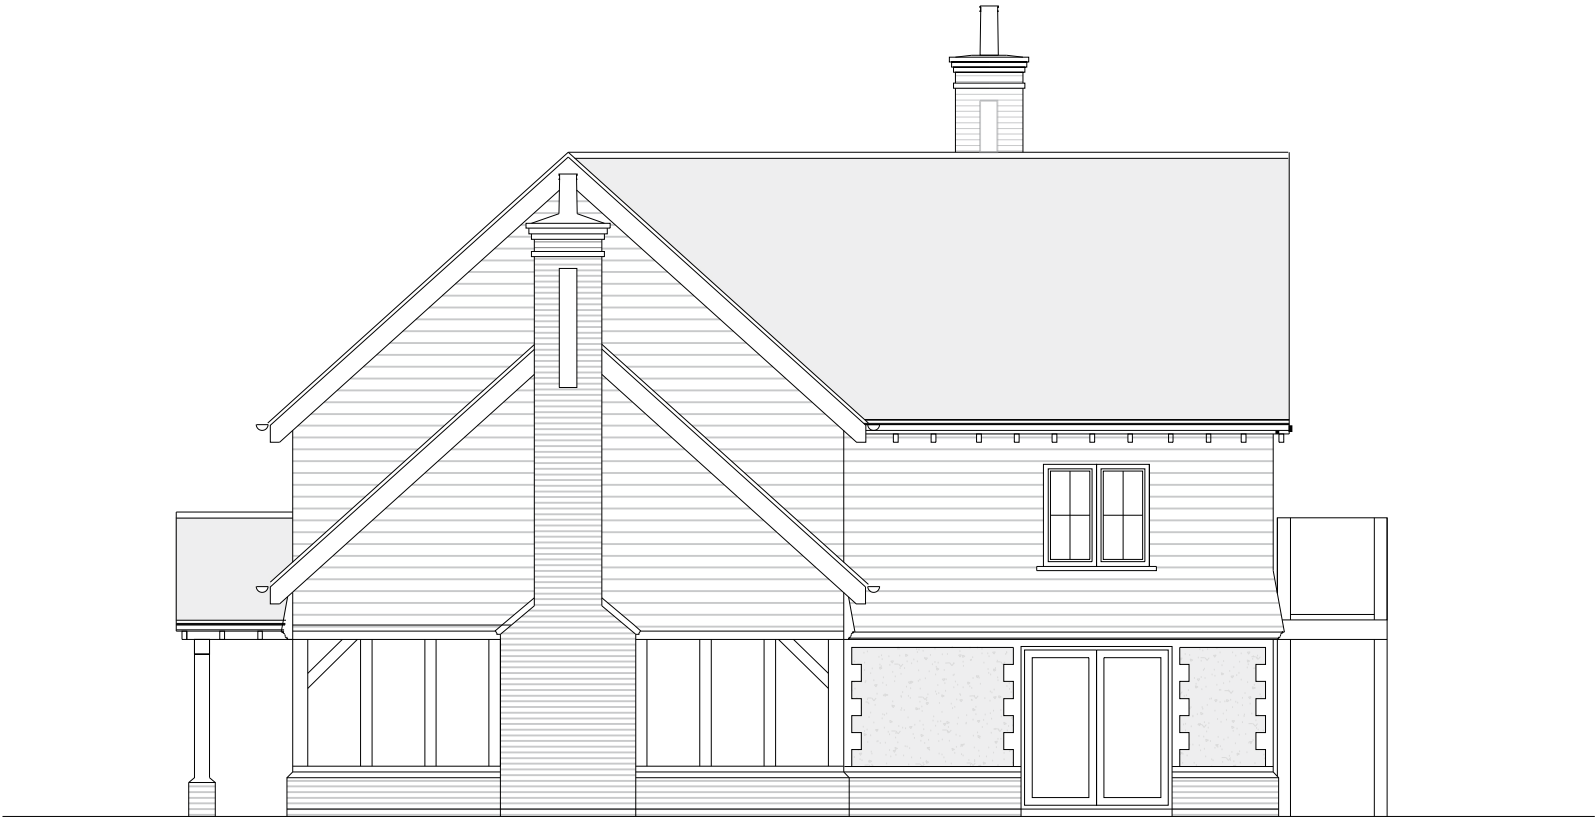

Proposed NorthWest Elevation  
Scale 1:100@A3

