



Clay Tile Hanging




Clay Tile Roof



Flint




Oak Framing

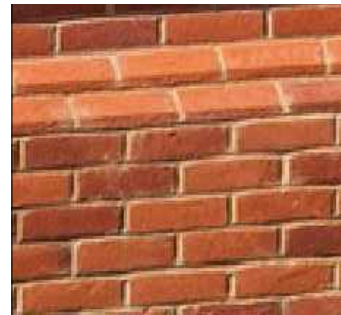

Handmade Brick / Plinth



Traditional Casement Windows

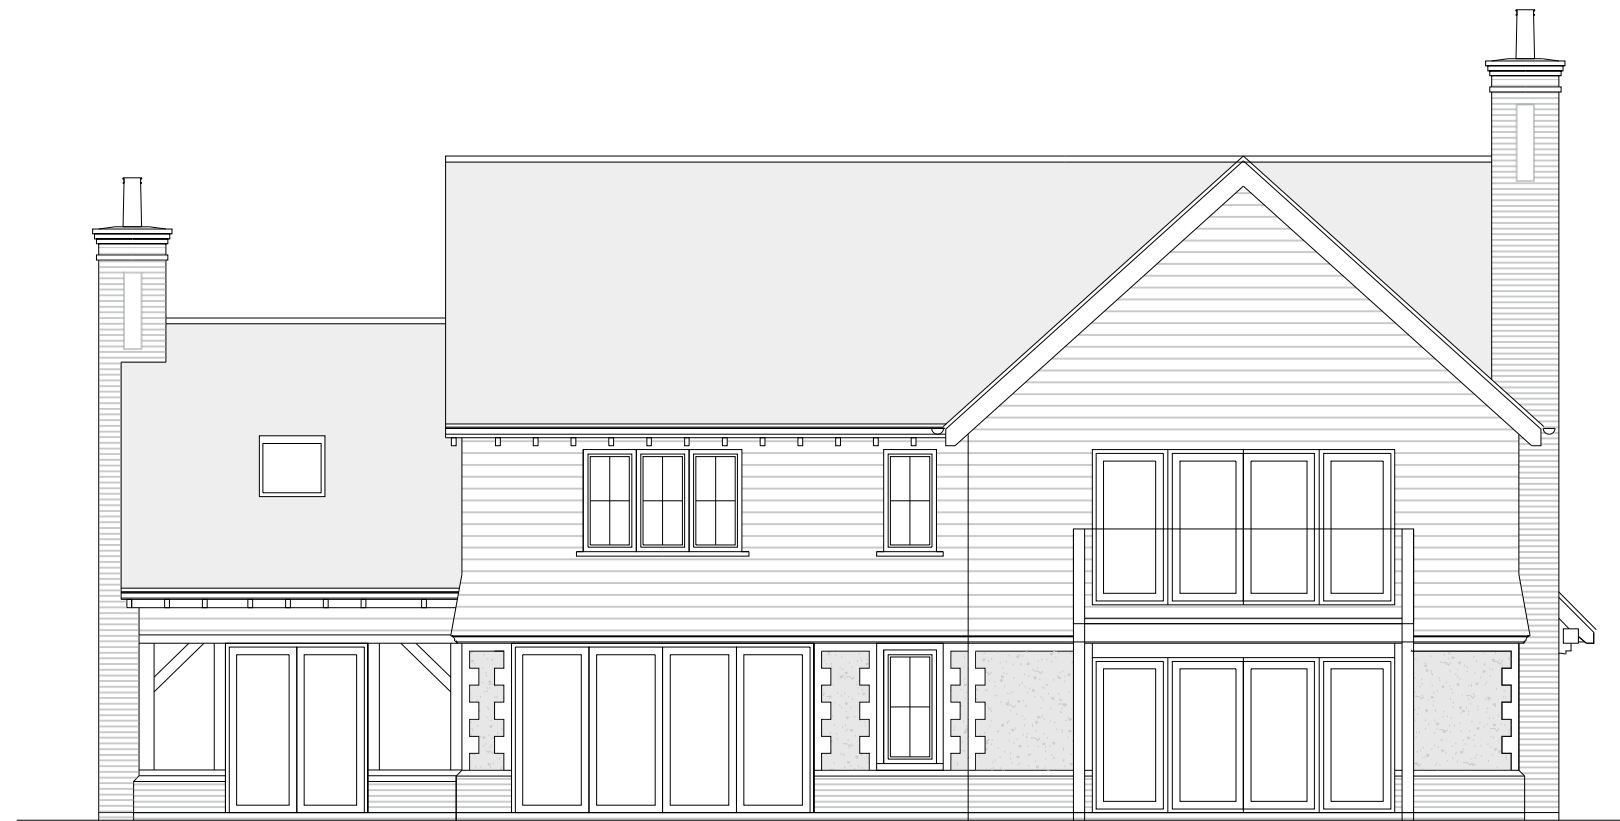

Proposed SouthWest Elevation
Scale 1:100@A3



Proposed SouthEast Elevation
Scale 1:100@A3

