


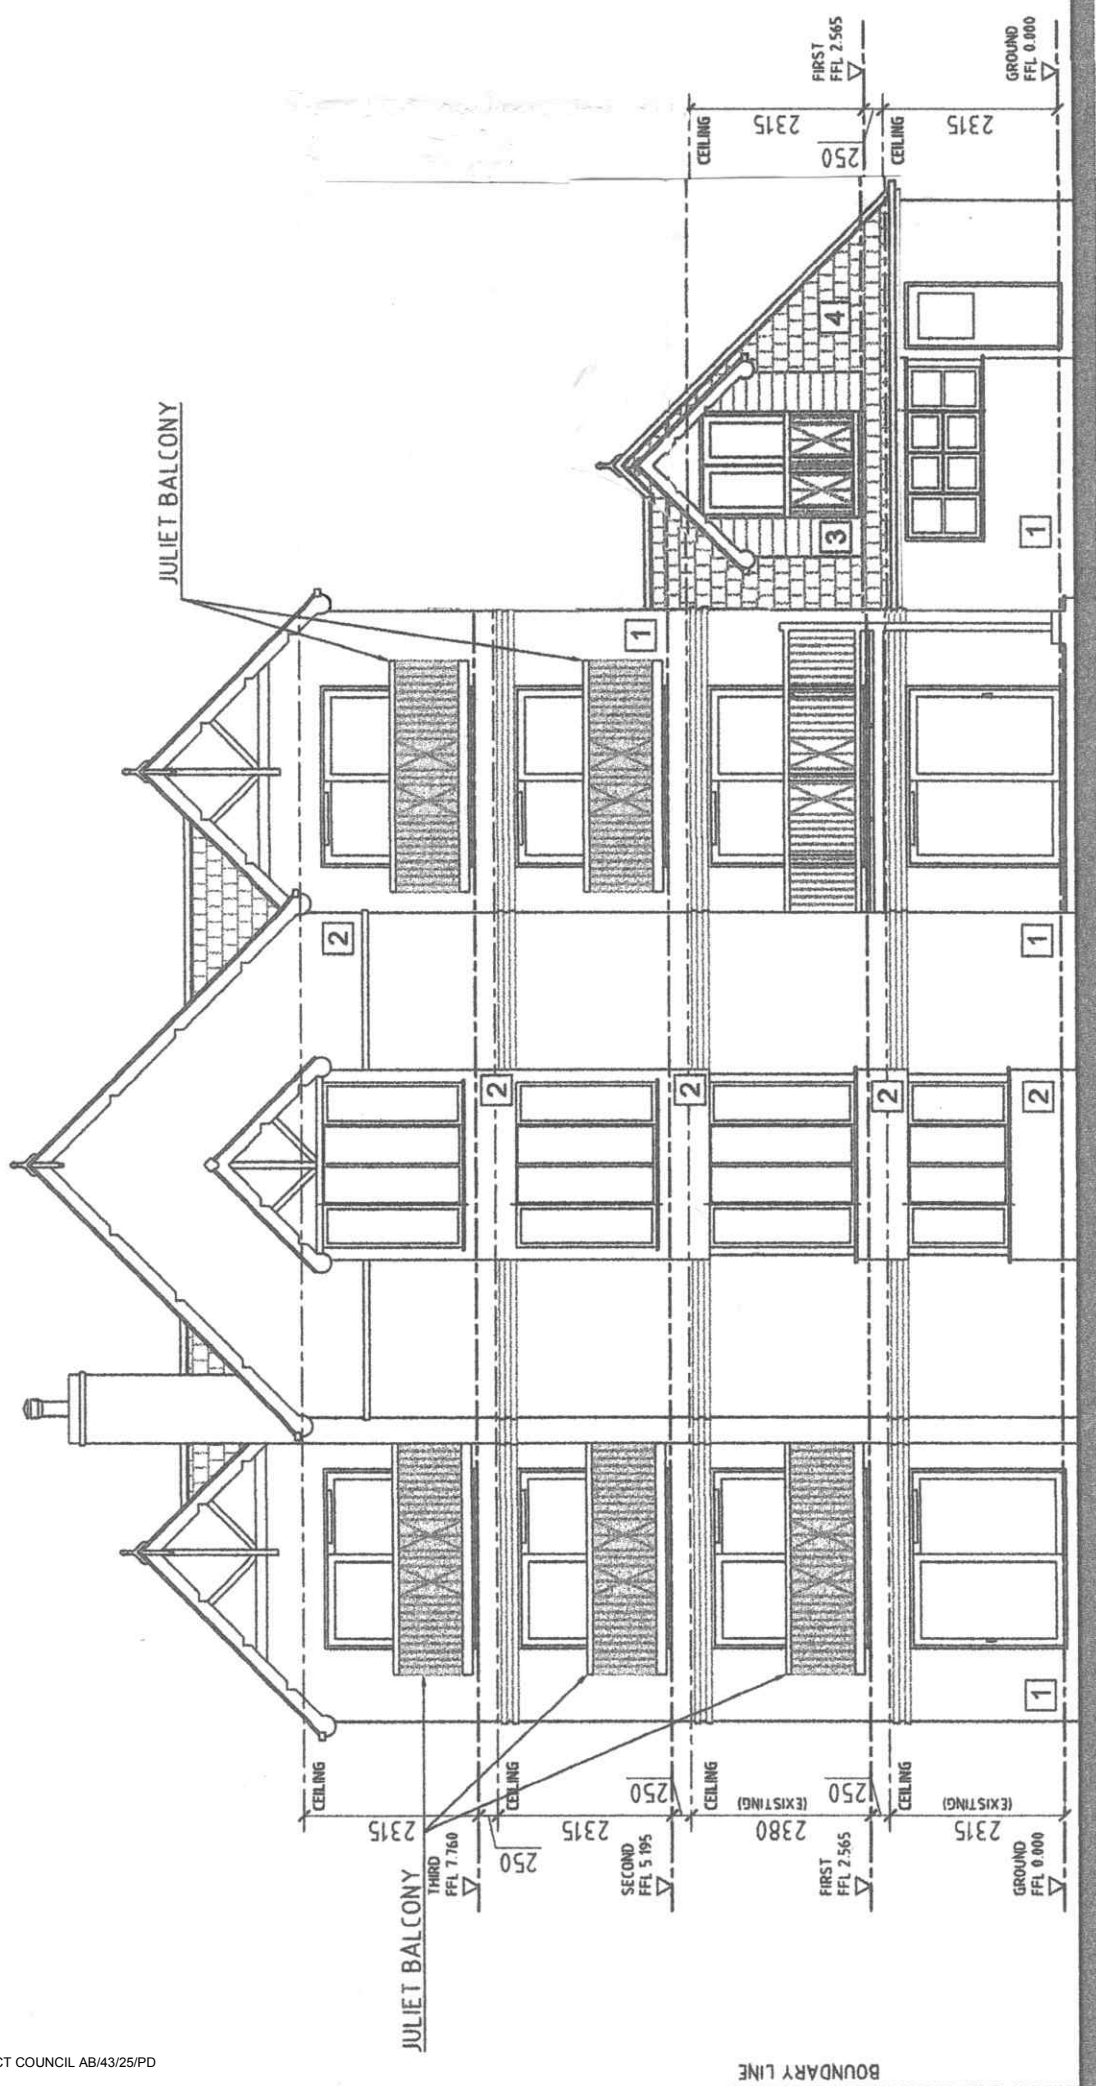

PROPOSED NORTH-WEST ELEVATION

Riverside House
2 Fitzalan Rd
Arundel
BN18 3JS
Scale 1:100