


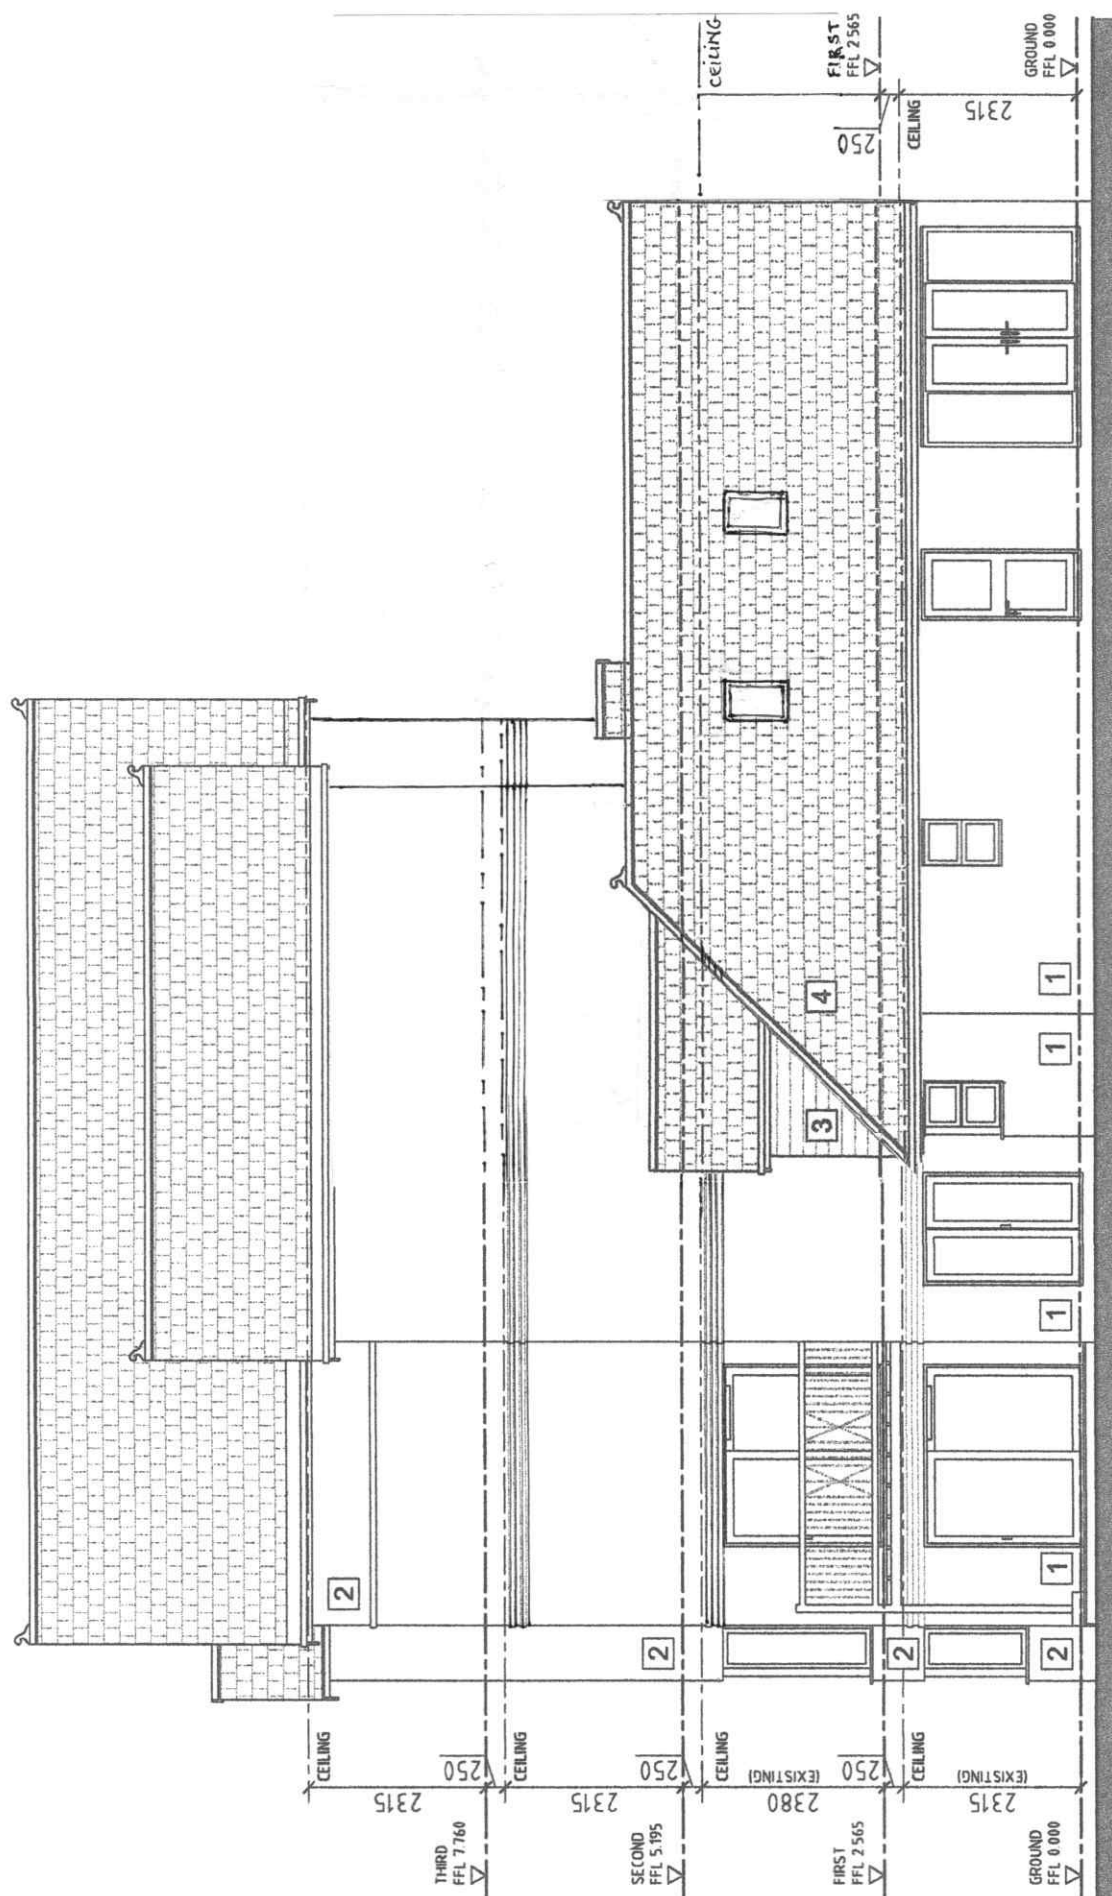

PROPOSED SOUTH-WEST ELEVATION

Riverside House
2 Fitzabn Rd
Arundel
BN18 3TS
Scale 1:100