


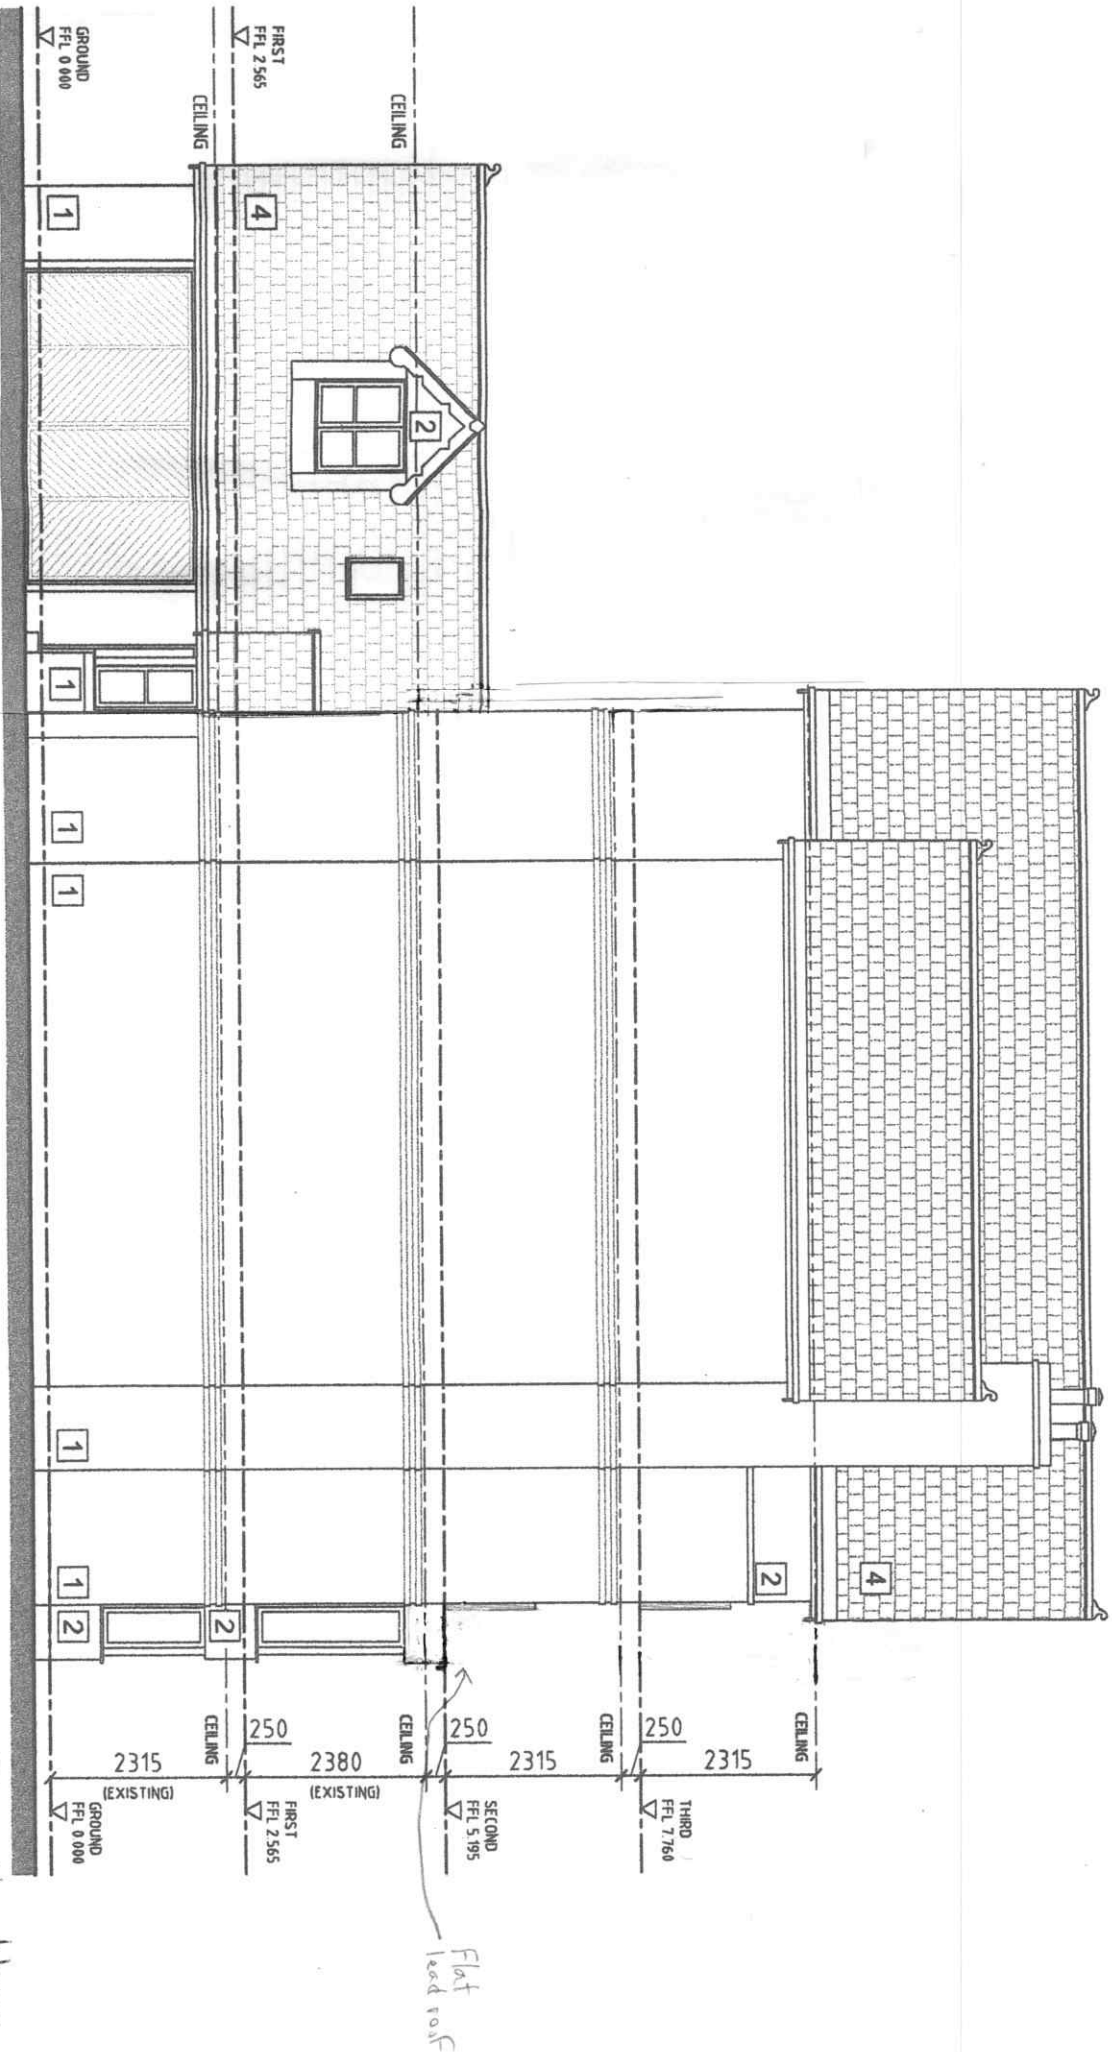

PROPOSED NORTH-EAST ELEVATION

Riverside House
 2 Fitzalan Rd
 Arundel
 BN18 9SS
 Scale 1:100