


PROPOSED SOUTH-EAST ELEVATION

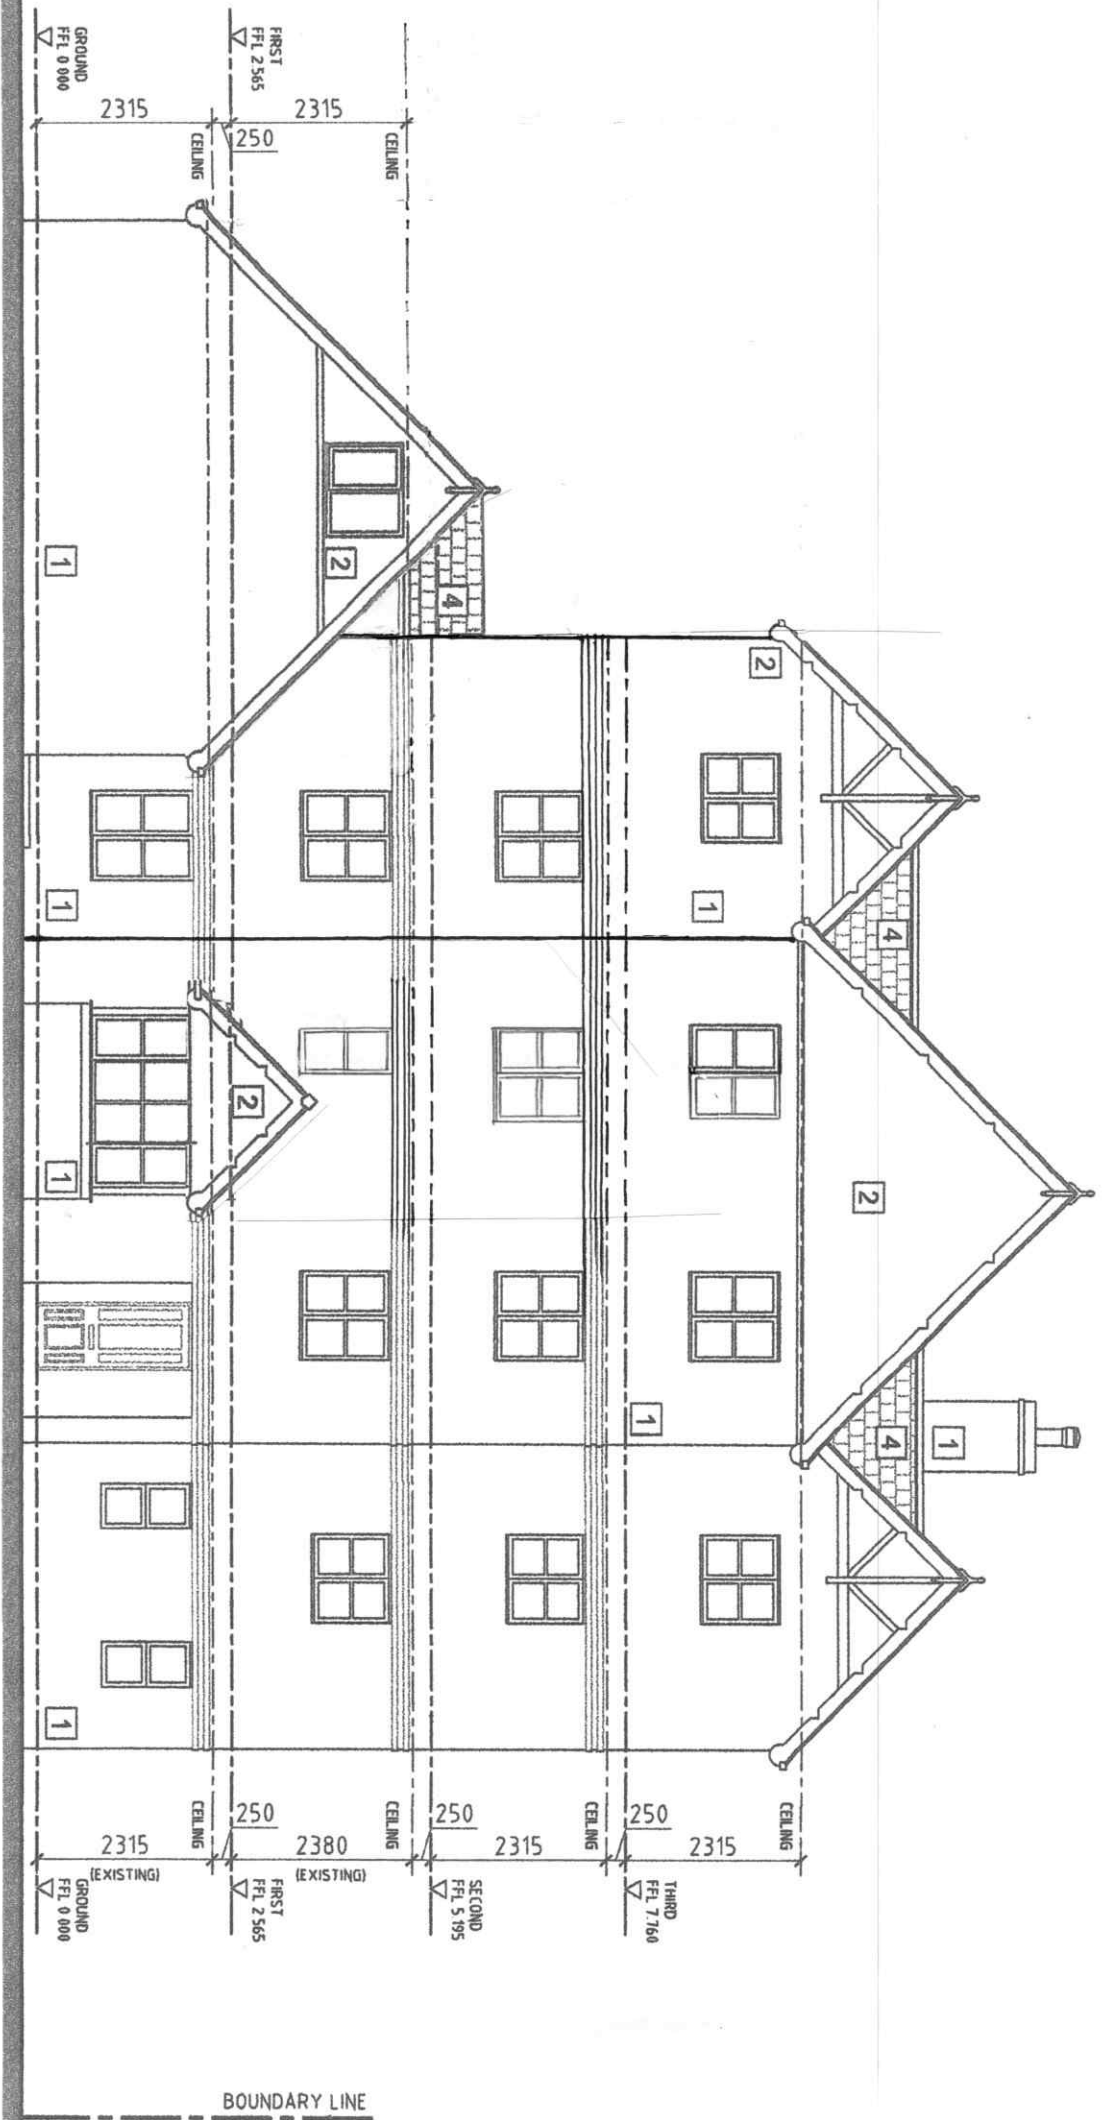

Riverside House
2 Fitzalan Rd
Arundel
BN18 9TS
Scale 1:100