


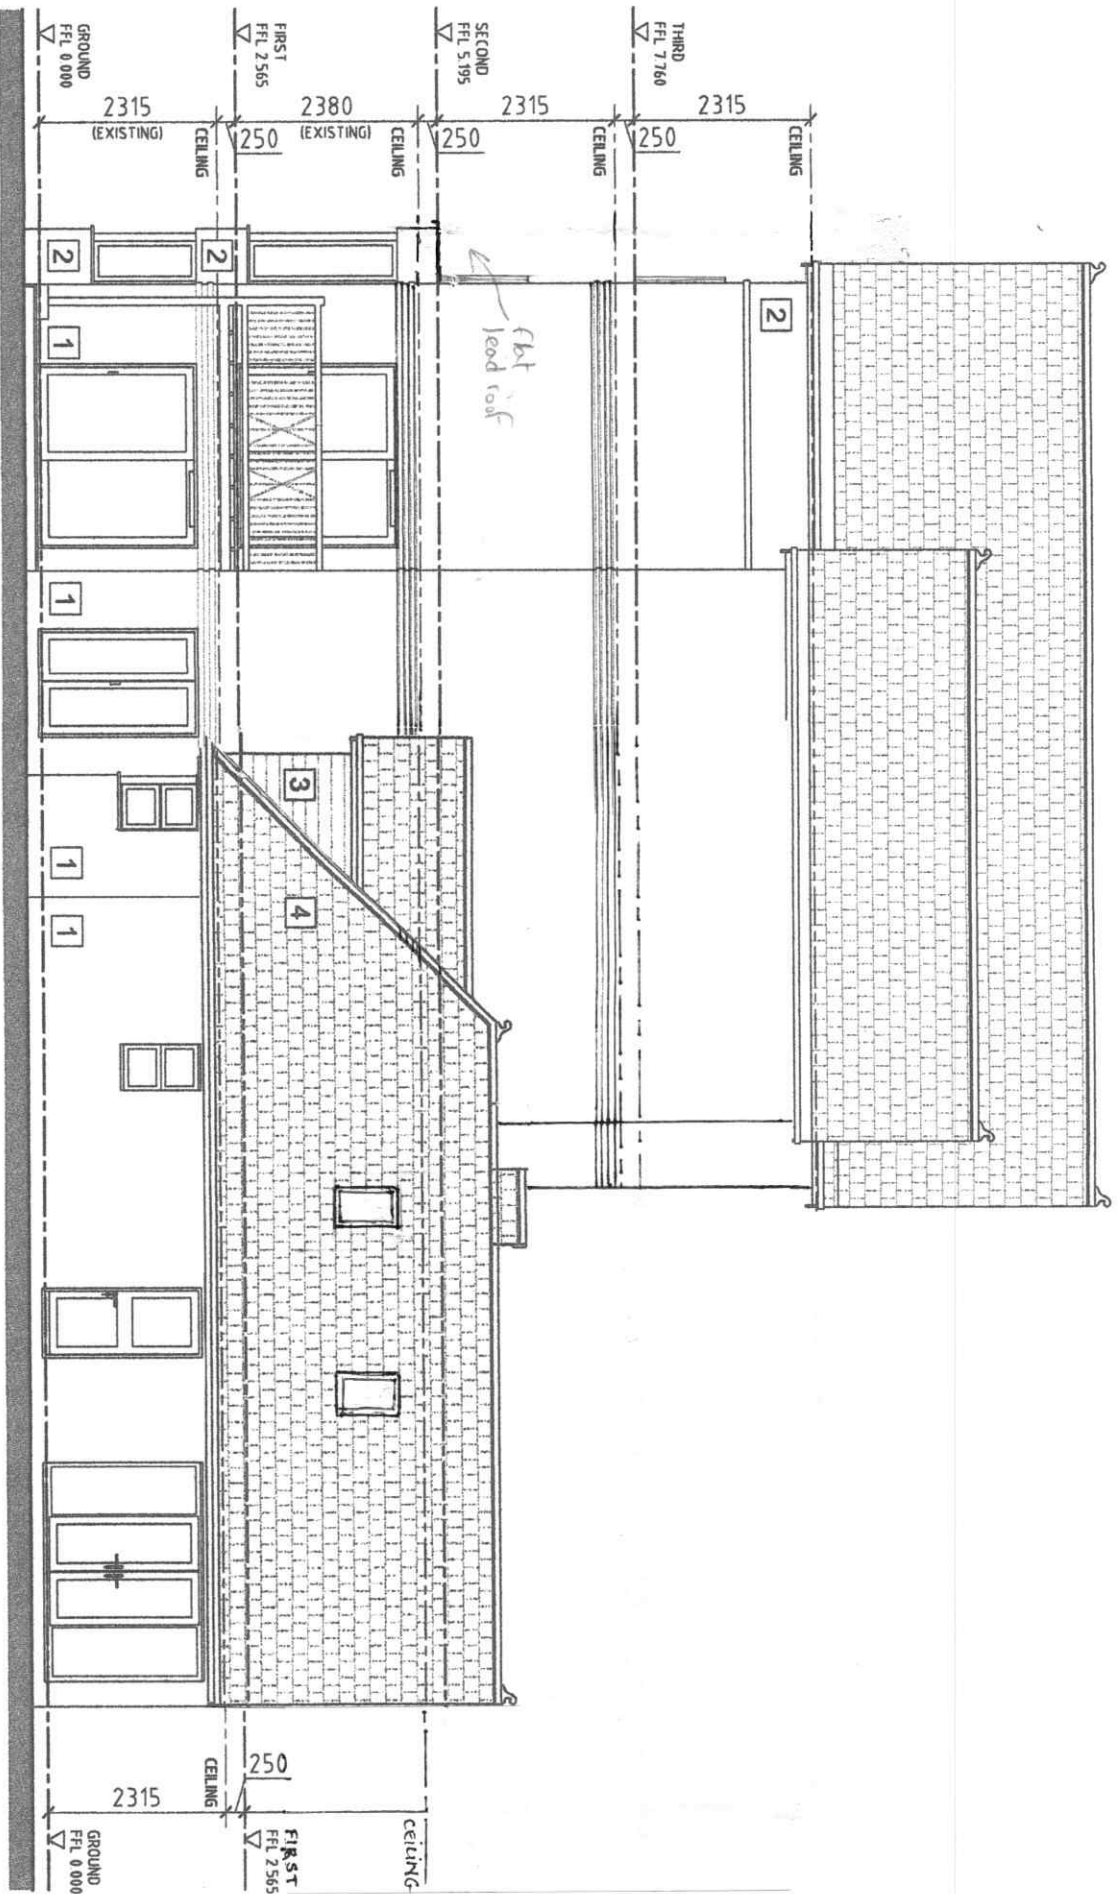

PROPOSED SOUTH-WEST ELEVATION

Riverside House  
2 Fitzalan Rd  
Arundel  
BN18 3TS  
Scale 1:100