


EXISTING SOUTH ELEVATION

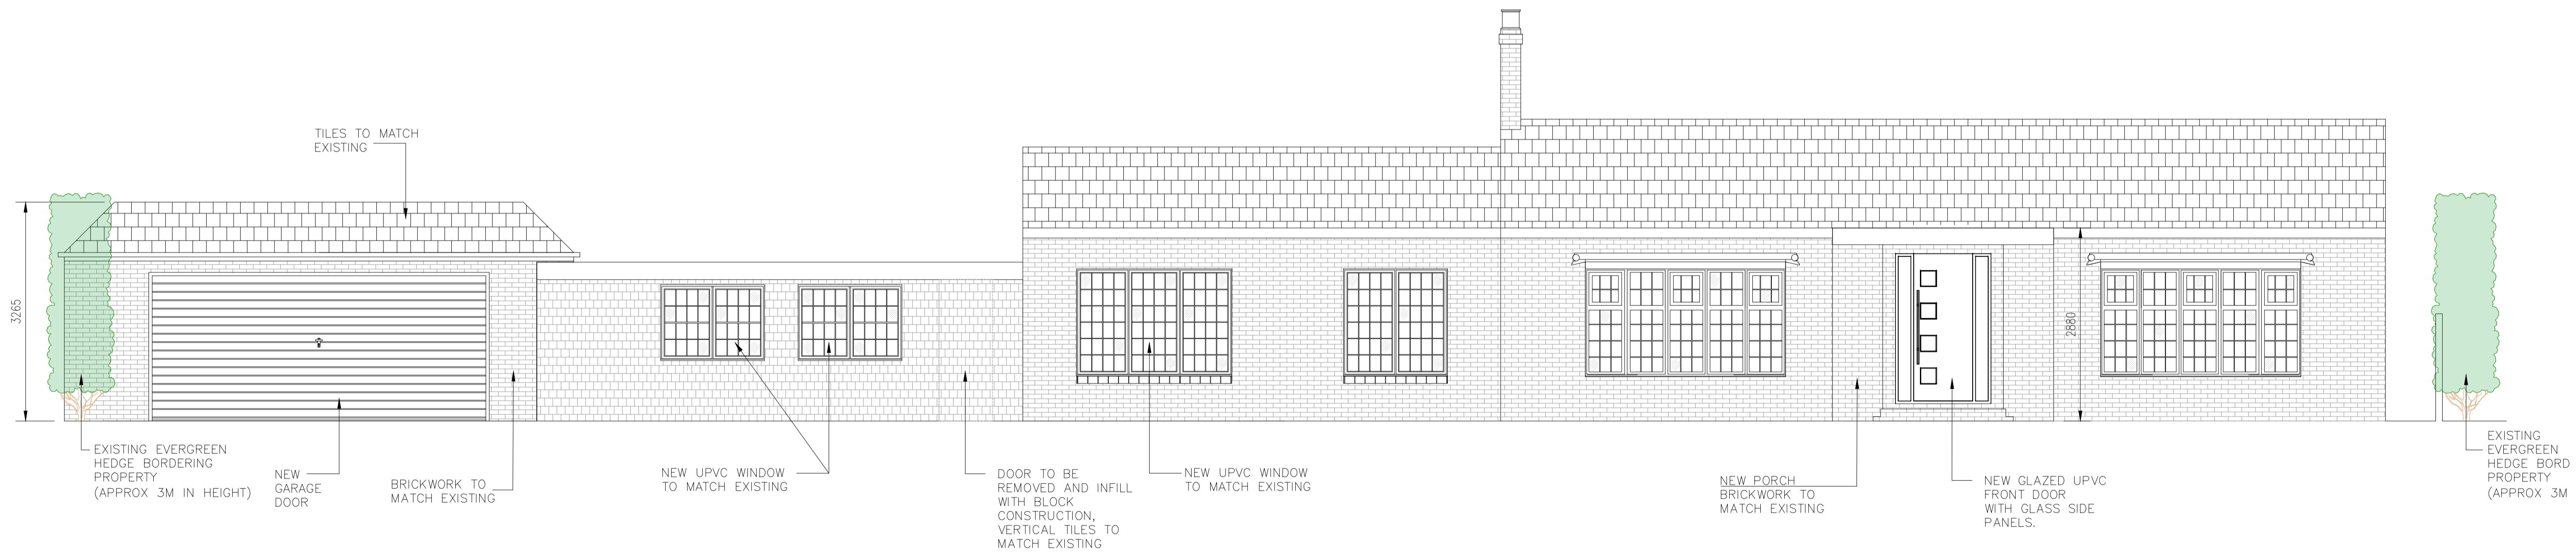

PROPOSED SOUTH ELEVATION

This drawing has been prepared for Local Authority negotiations only.
Additional information may be required for construction purposes.
In the event of these drawings being used for constructional purposes then the builder is responsible
for checking all relevant site dimensions and any other relevant information prior to commencement
of works to ensure the accuracy of the drawings, any discrepancies must be notified before work commences.
This drawing has only been prepared for the address shown and should not be copied without
permission.

500 0 1000 2000
SCALE 1:50 mm

CLIENT	MR & MRS K. THOMAS		
DRAWING TITLE	PROPOSED PORCH, GARAGE CONVERSION & GARAGE EXTENSION THE BUNGALOW, NYTON ROAD WESTERGATE WEST SUSSEX PO20 3UQ		
SCALE	500	DATE	AUG-24
DRAWN	JGM	REVISION	0
CHECKED		PROJECT / DRAWING No.	004
DATE		DRAWN	JGM
SCALE		REVISION	0