




EXISTING EAST ELEVATION

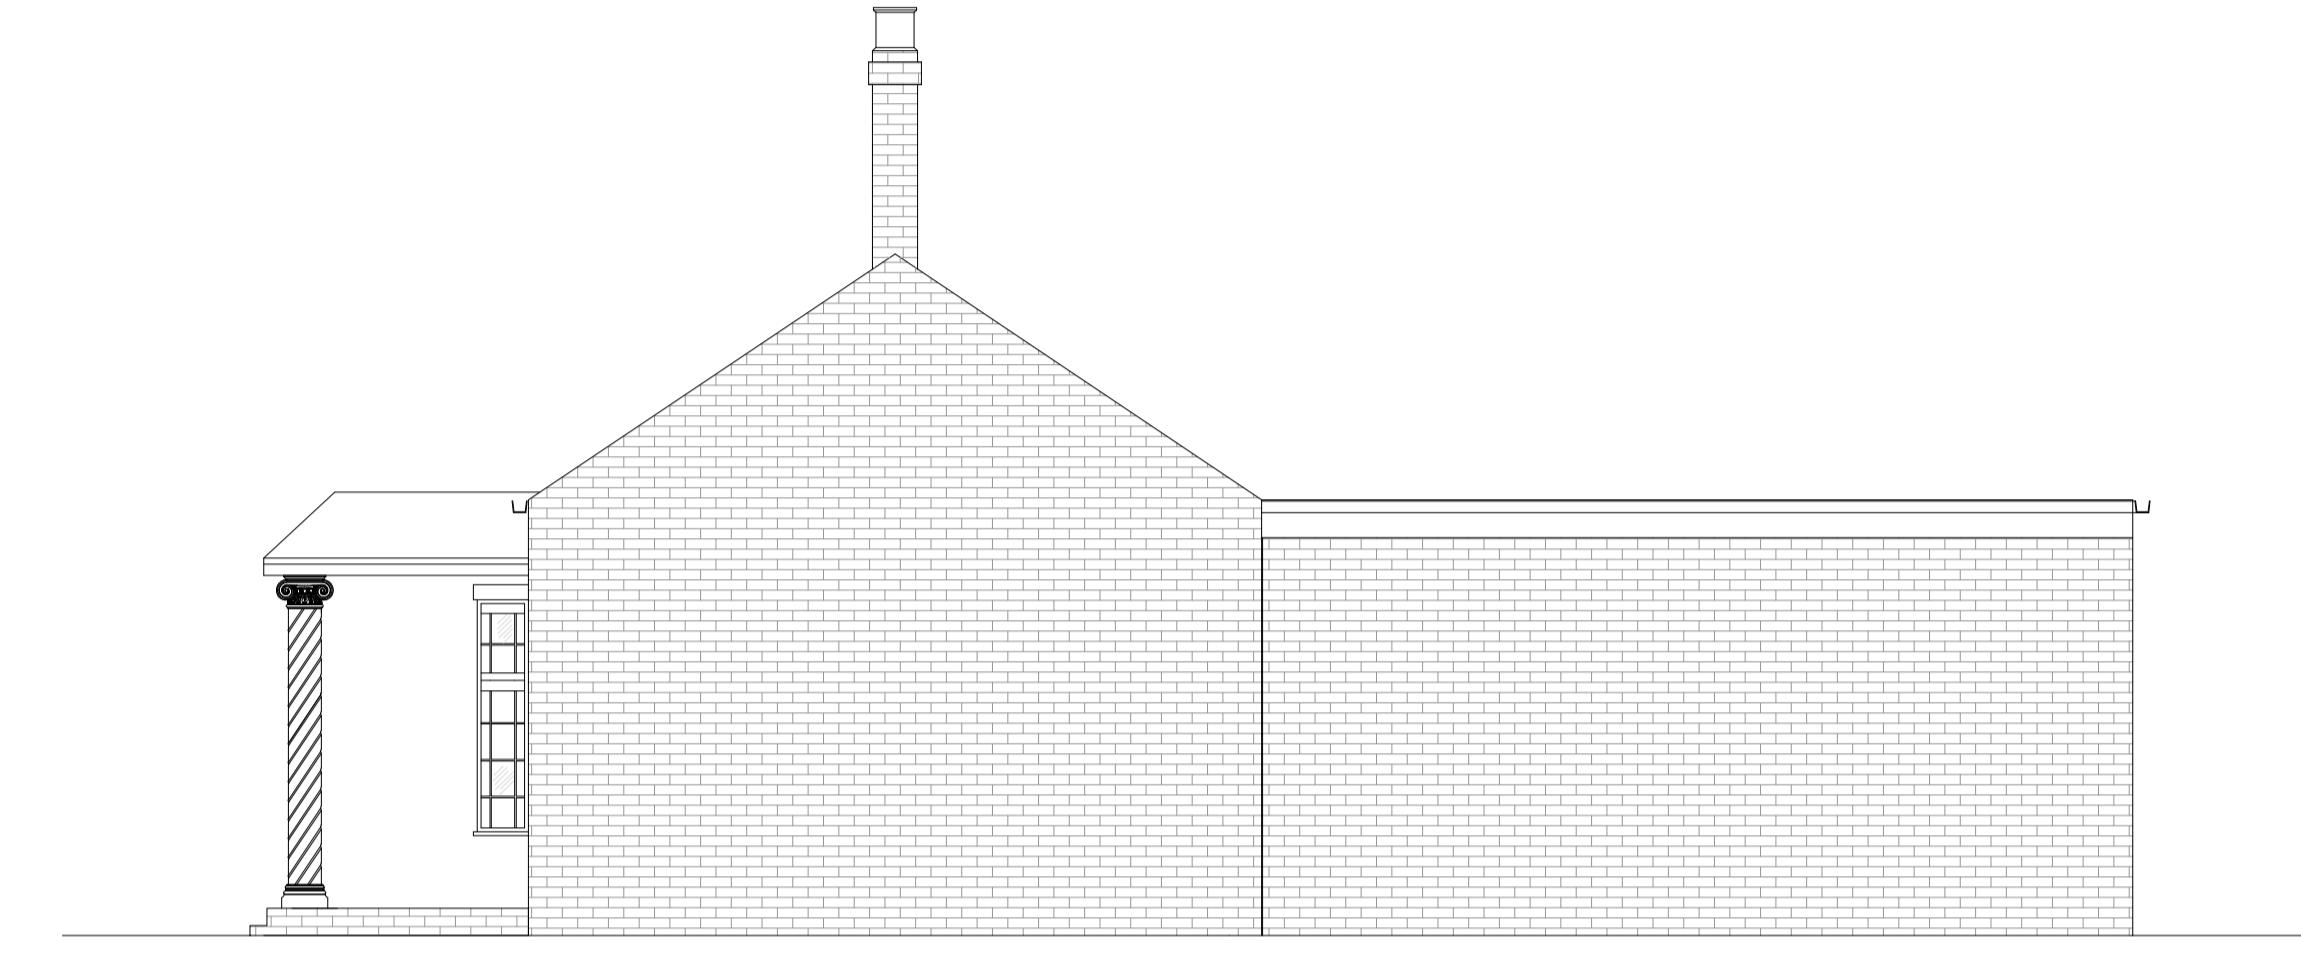

EXISTING WEST ELEVATION

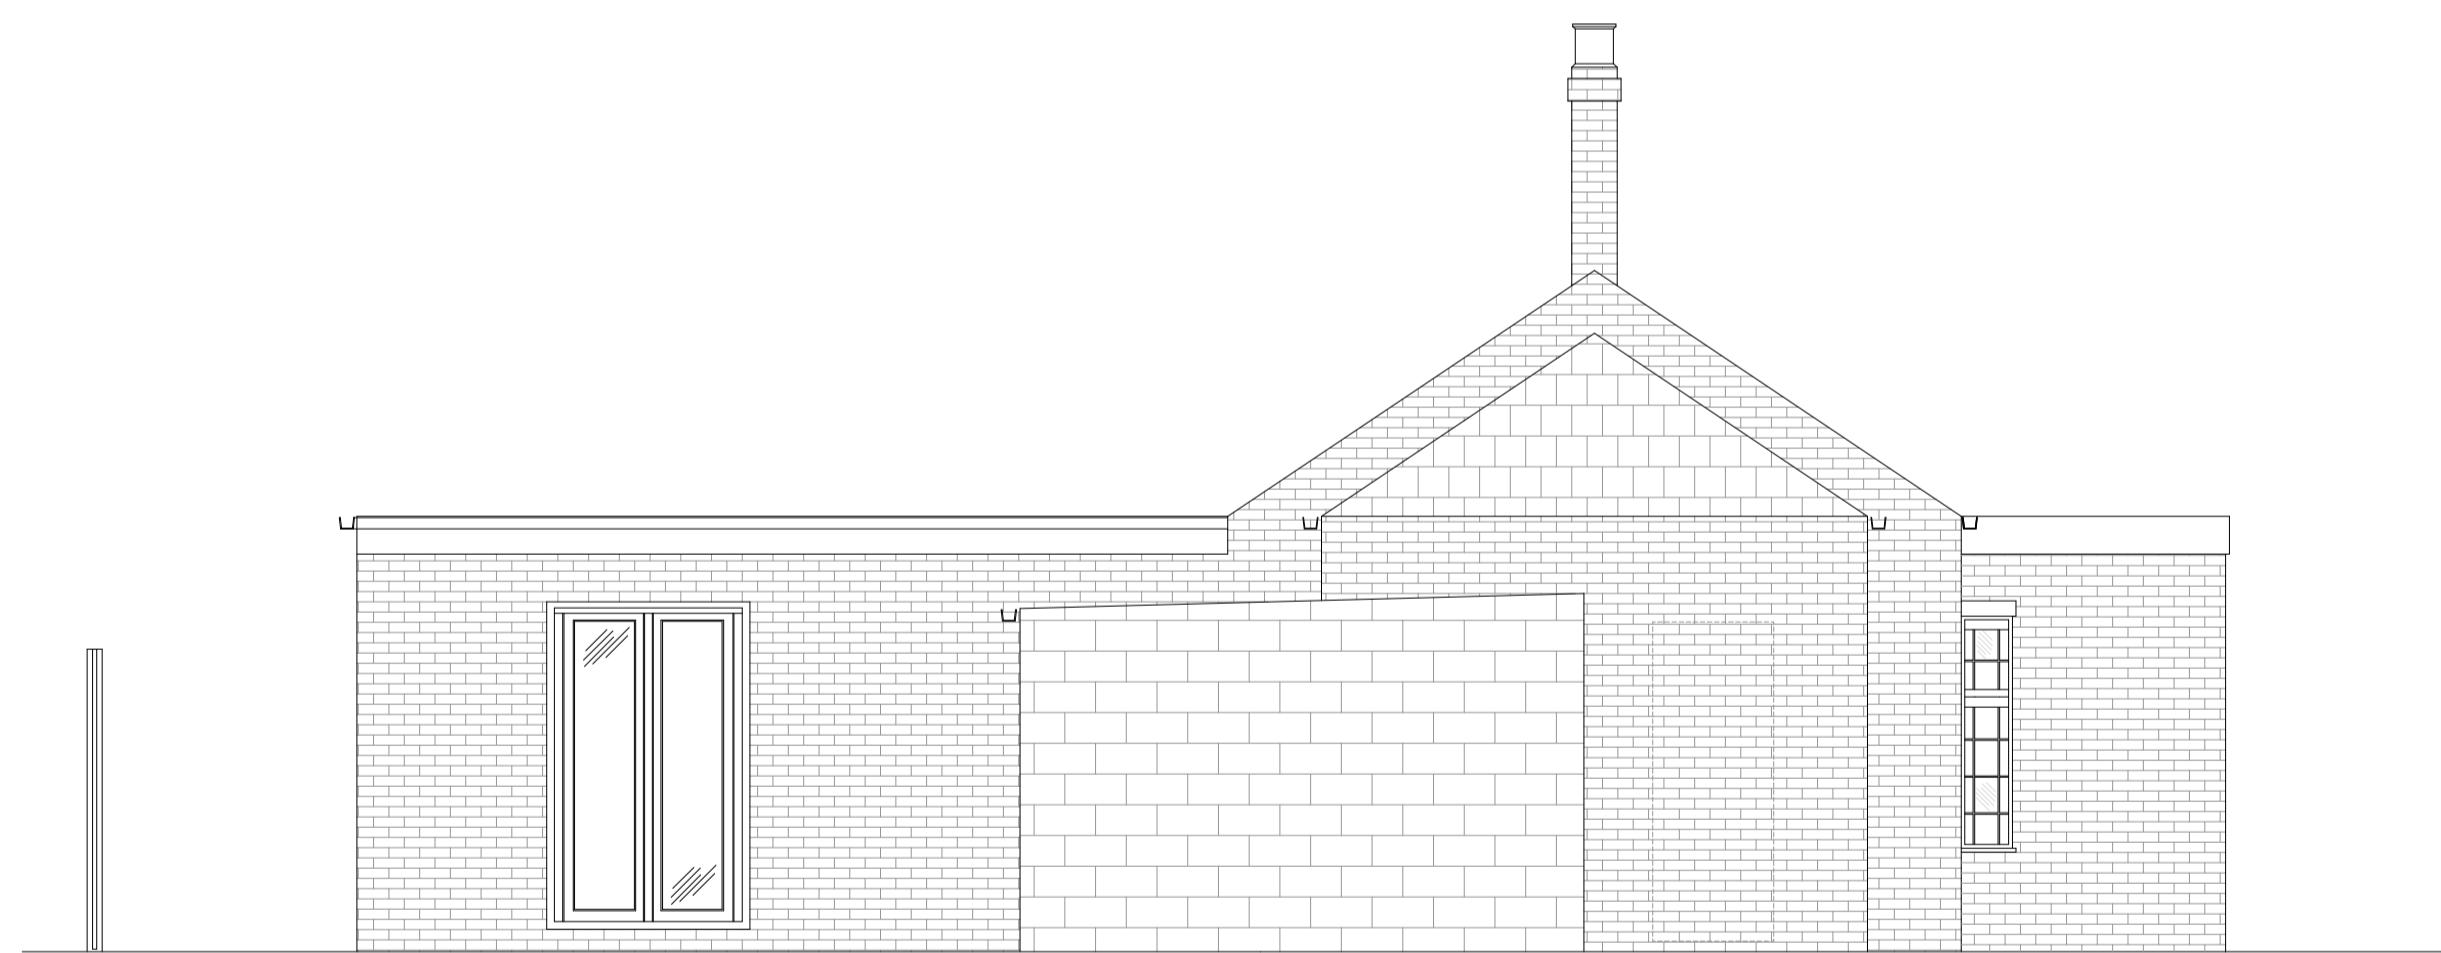

PROPOSED EAST ELEVATION

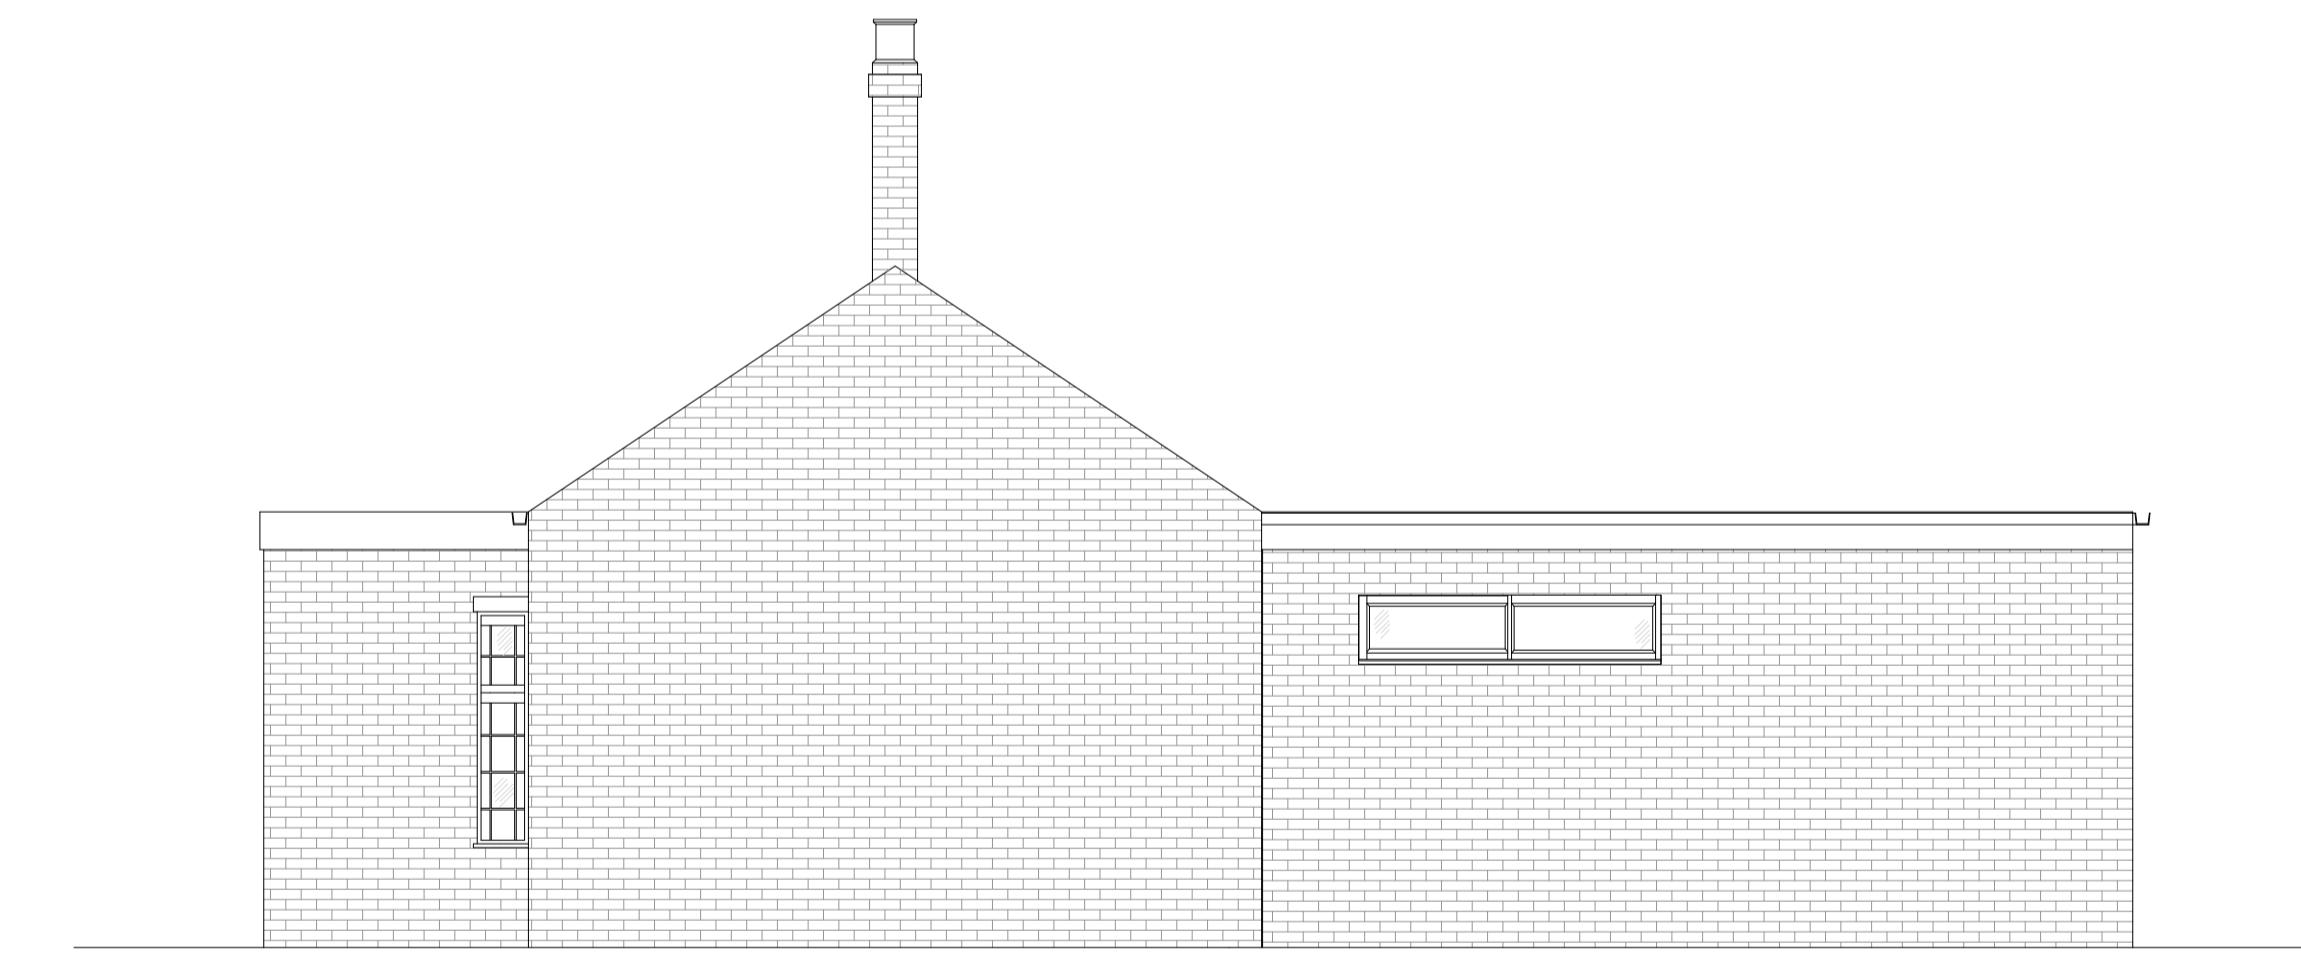

PROPOSED WEST ELEVATION

150 mm ON ORIGINAL

This drawing has been prepared for Local Authority negotiations only.
Additional information may be required for construction purposes.
In the event of these drawings being used for constructional purposes then the builder is responsible
for checking all relevant site dimensions and any other relevant information prior to commencement
of works to ensure the accuracy of the drawings, any discrepancies must be notified before work commences.
This drawing has only been prepared for the address shown and should not be copied without
permission.

CLIENT			
MR & MRS K. THOMAS			
DRAWING TITLE			
PROPOSED PORCH, GARAGE CONVERSION & GARAGE EXTENSION THE BUNGALOW, NYTON ROAD WESTERGATE WEST SUSSEX PO20 3UQ			
CHECKED	DATE	SCALE	DRAWN
JGM	AUG-24	1:50 mm	JGM
PROJECT / DRAWING No.		005	REV 0

500 0 1000 2000
SCALE 1:50 mm