




West Elevation

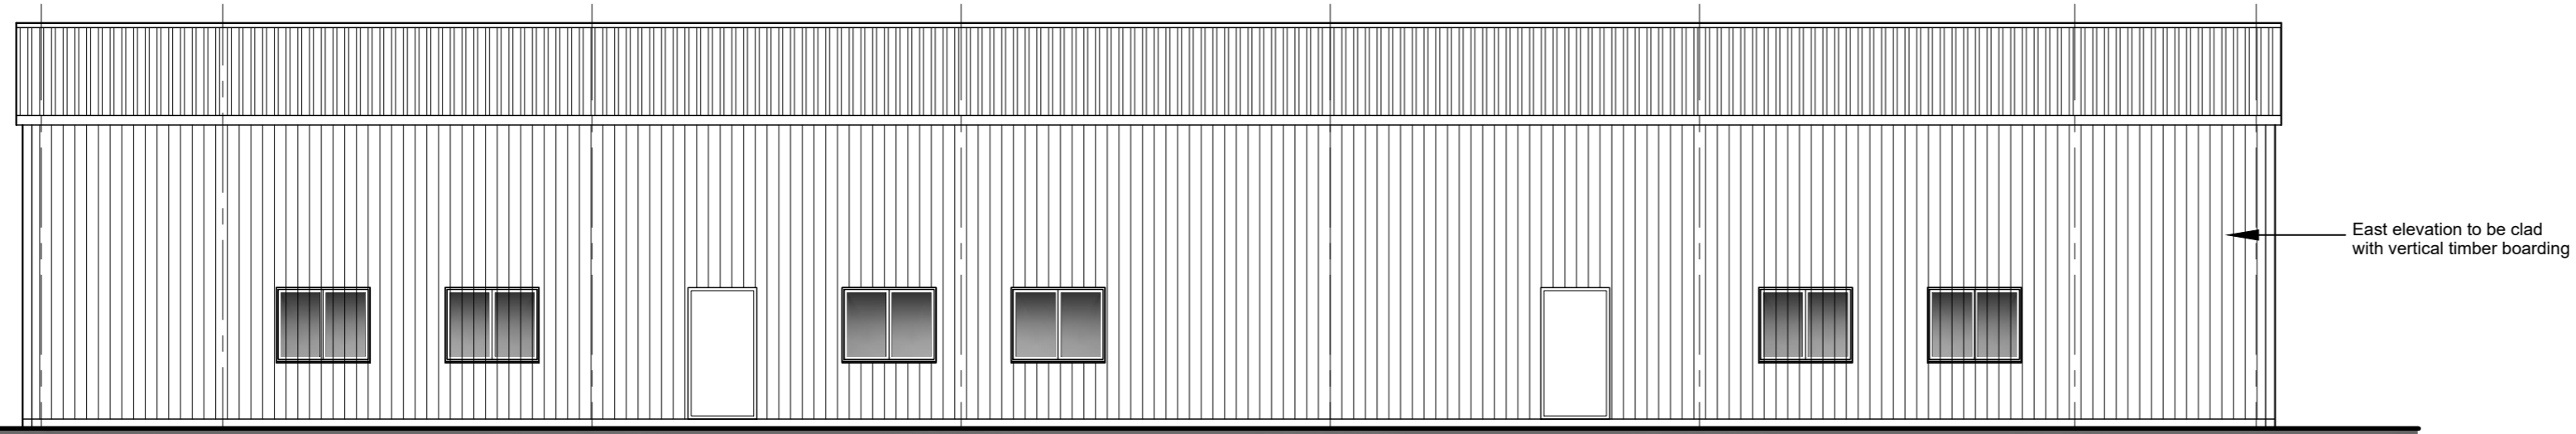


East Elevation

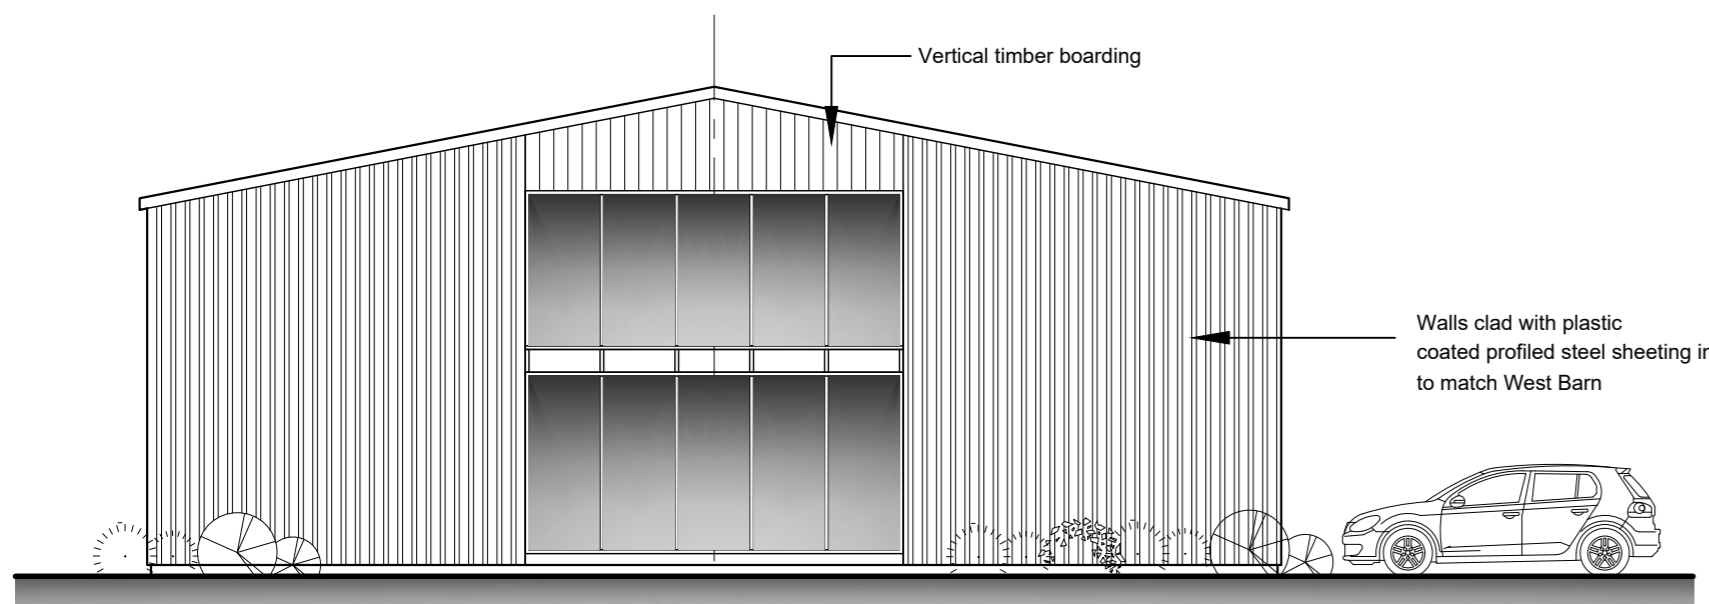

North Elevation

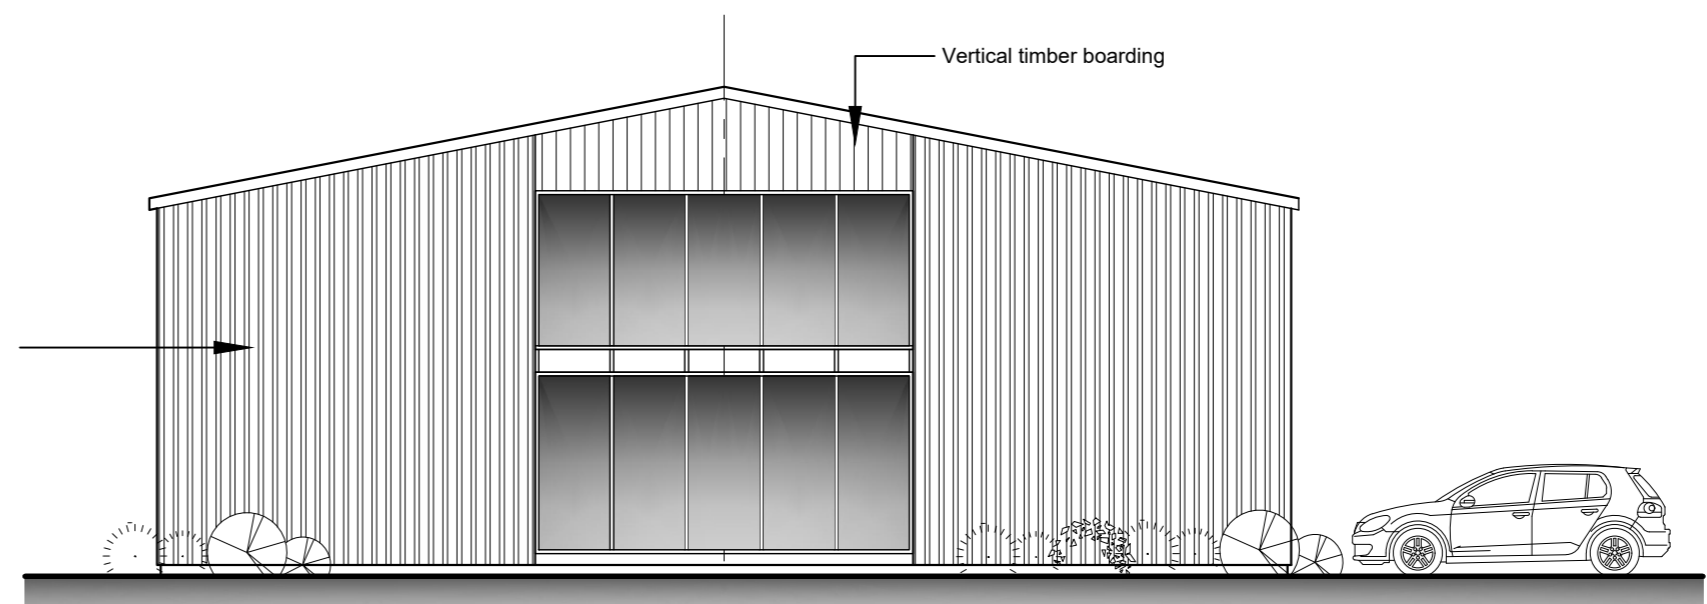

South Elevation

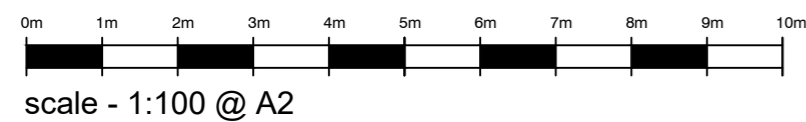

Rev B 10/10/25 - Cladding colour amended  
 Rev A 31/07/25 - PV panels moved from east to west elevation

CLIENT  
 BioDot

PROJECT  
 New office building adjacent to  
 West Barn Norton Lane, Norton, Aldingbourne

DRAWING TITLE  
 Proposed Elevations

DATE	SCALE	DRAWN BY
Feb 2025	1:100@ A2	CHECKED BY

JOB NO.	DRAWING NO.	REVISION
25 / 01	02	Rev B