
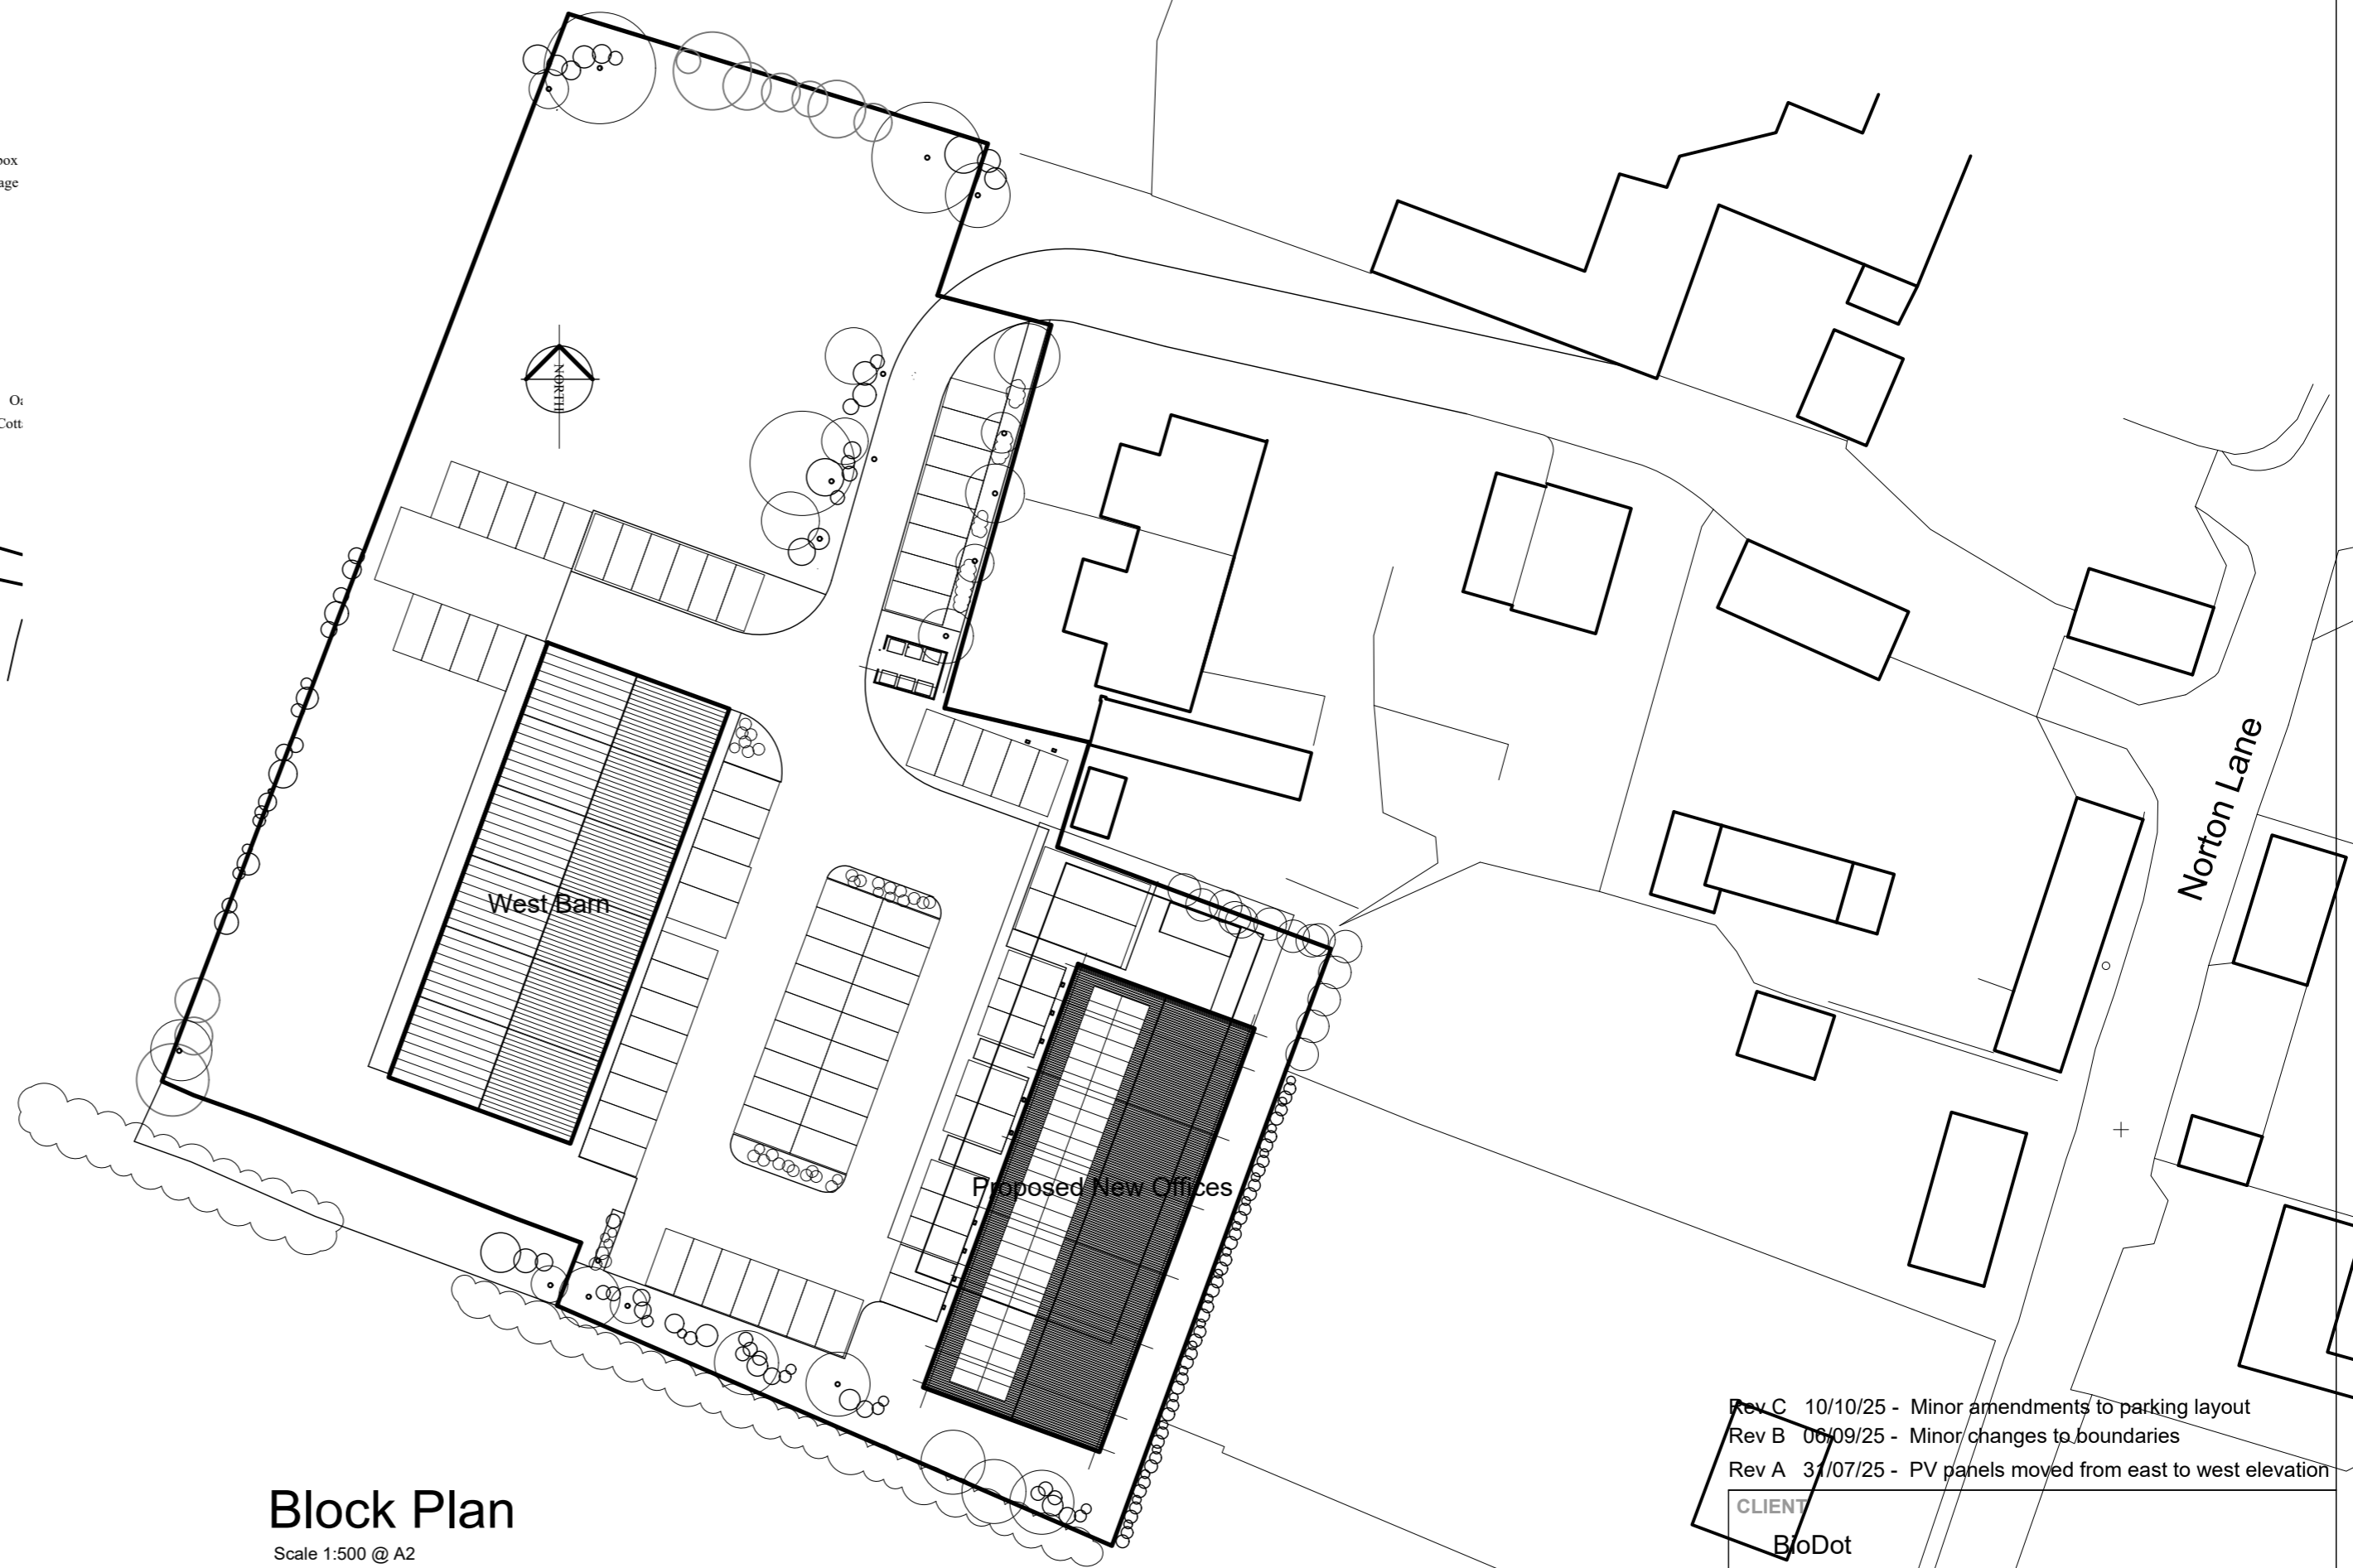



Location Plan

Scale 1:1250 @ A2

 

Block Plan

Scale 1:500 @ A2

 

- Rev C 10/10/25 - Minor amendments to parking layout
- Rev B 06/09/25 - Minor changes to boundaries
- Rev A 31/07/25 - PV panels moved from east to west elevation

CLIENT BioDot		
PROJECT New office building adjacent to West Barn Norton Lane, Norton, Aldingbourne		
DRAWING TITLE Block Plan and Location Plan		
DATE Feb 2025	SCALE As shown	DRAWN BY
		CHECKED BY
JOB NO. 25 / 01	DRAWING NO. 04	REVISION Rev C