


EXISTING SITE PLAN

0M 5M 10M
SCALE 1:250

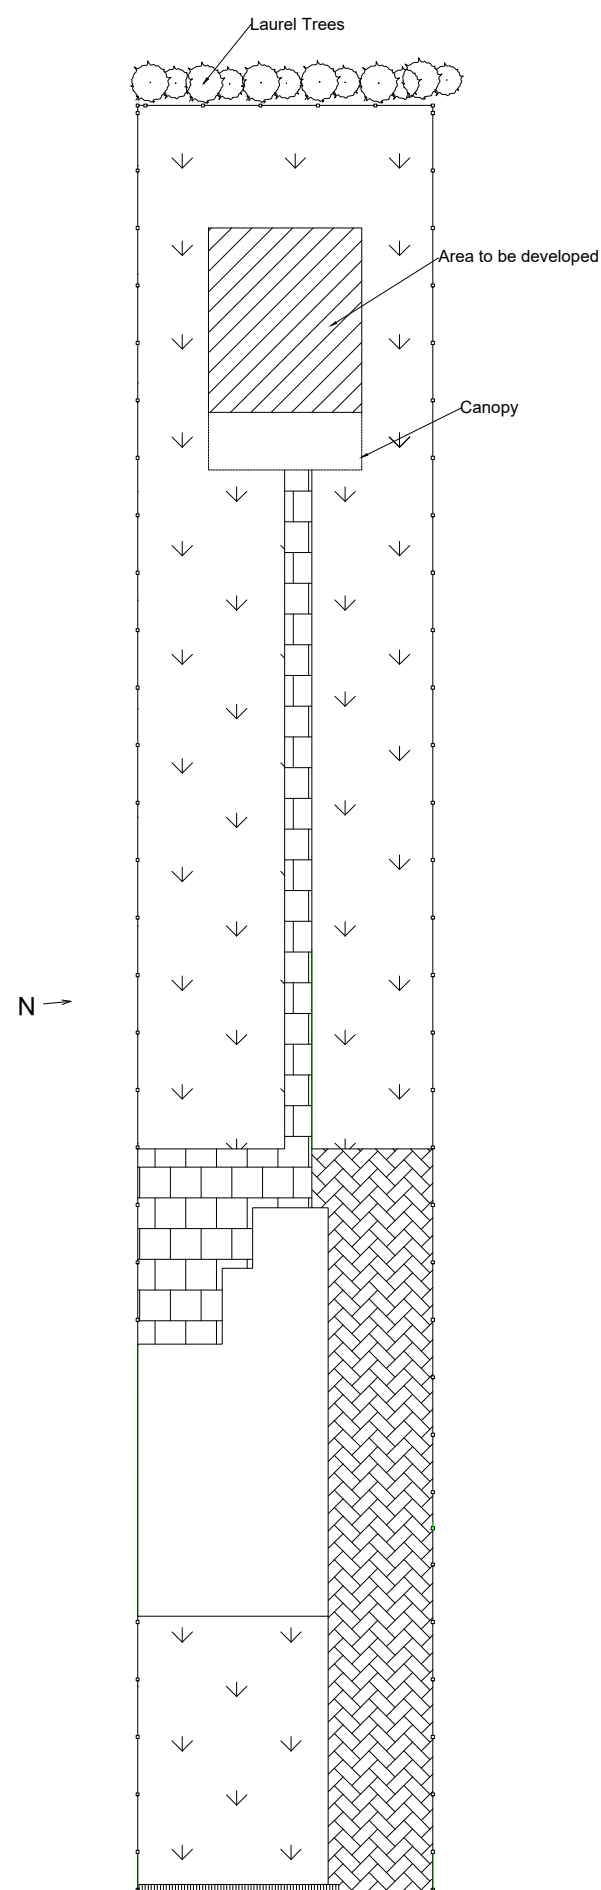

PROPOSED SITE PLAN

This drawing is for the purpose of planning and building control. Do not scale from this drawing for construction. The builder is responsible for checking on site all dimensions and relevant information prior to the commencement of work

PLAN2BUILDSUSSEX.CO.UK

Mr. A. Hammet
Little Lamorna, Lidsey Road, Bognor Regis
West Sussex PO20 3SU
SITE PLANS REV. 02
A3 PAPER
Date: Nov. 2024 Scale 1:200 Dwg.no. SP. R. 02