

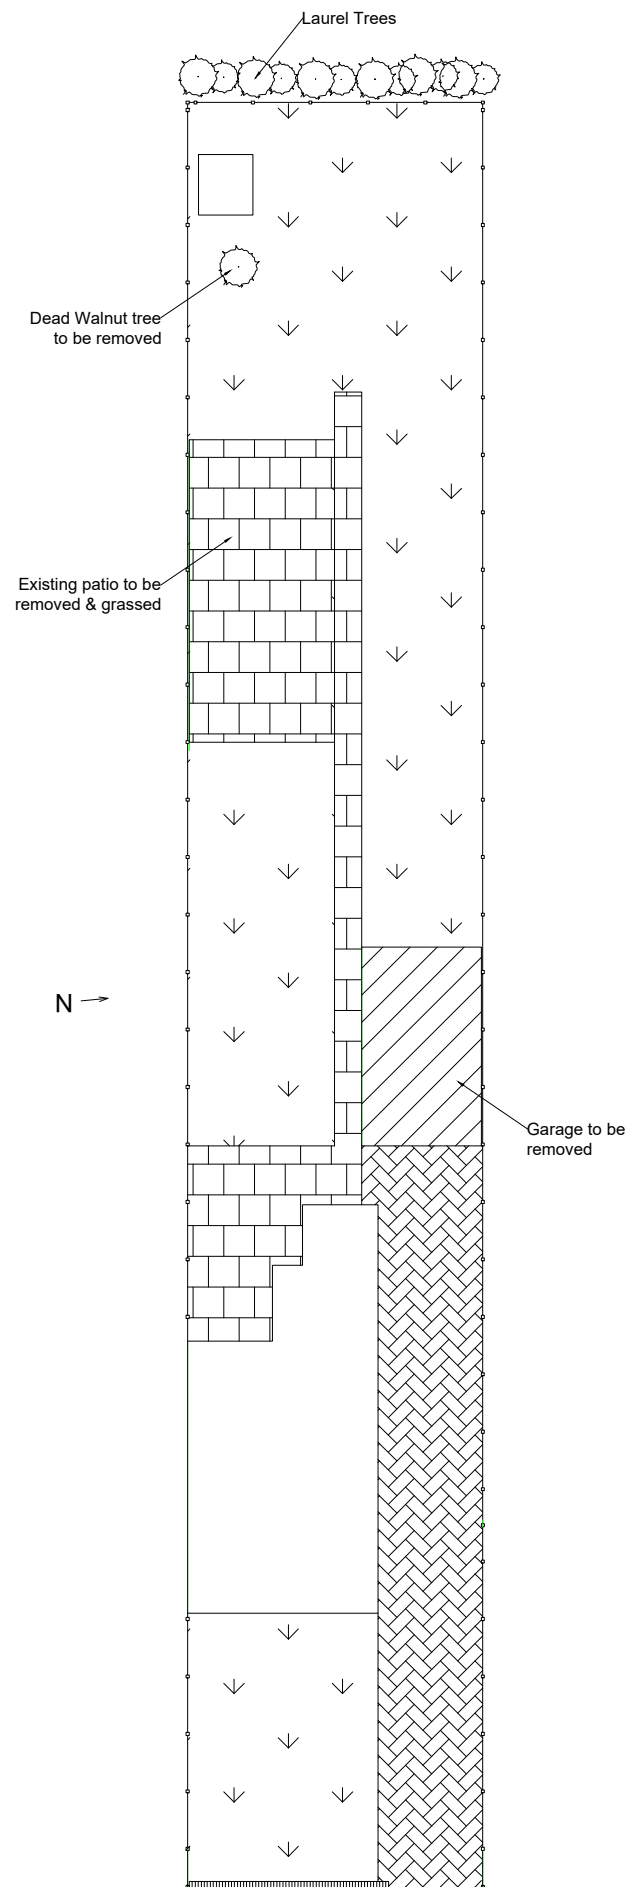


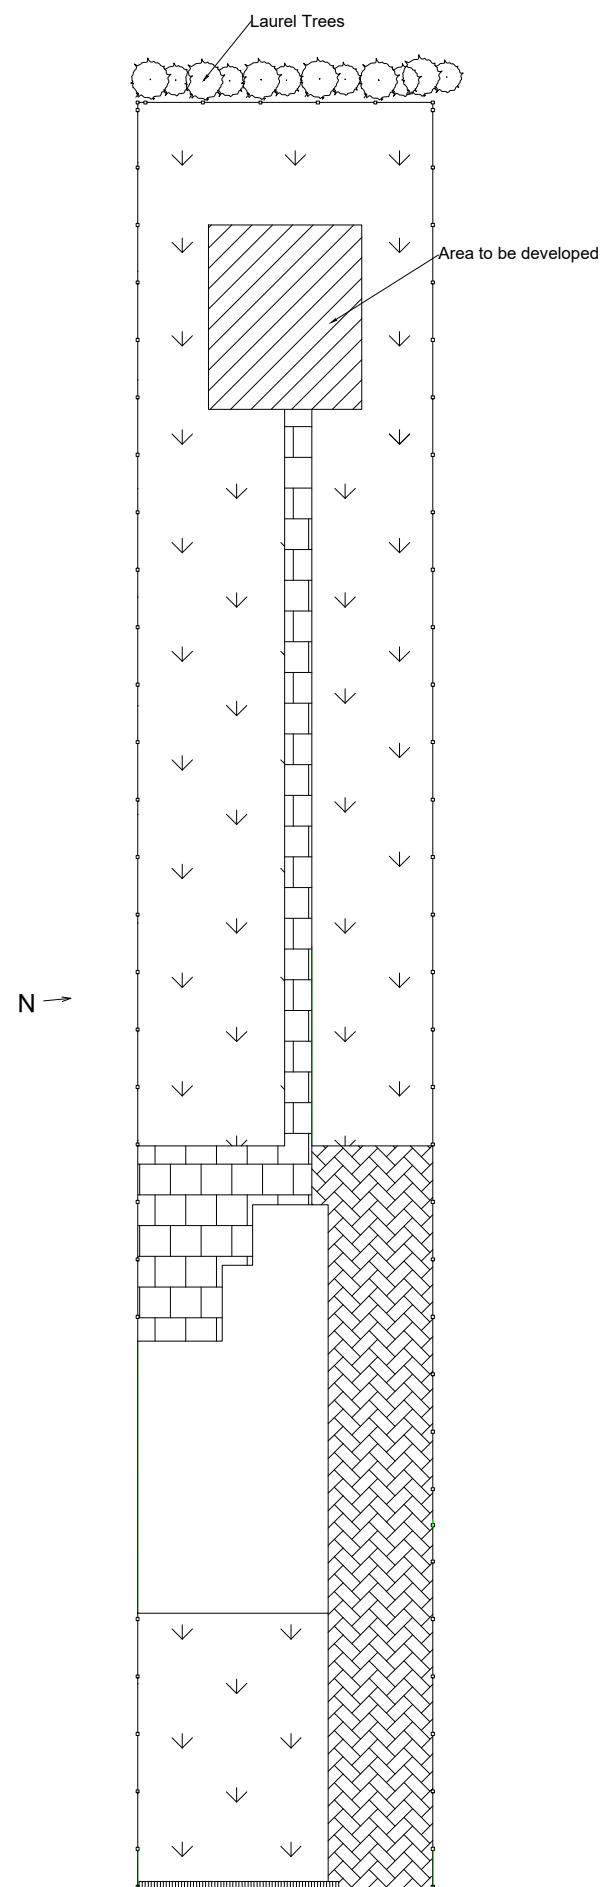

EXISTING SITE PLAN

 

PROPOSED SITE PLAN

This drawing is for the purpose of planning and building control. Do not scale from this drawing for construction. The builder is responsible for checking on site all dimensions and relevant information prior to the commencement of work

PLAN2BUILDSUSSEX.CO.UK

Mr. A. Hammet
 Little Lamorna, Lidsey Road, Bognor Regis
 West Sussex PO20 3SU
 SITE PLANS REV. 02
 A3 PAPER
 Date: Dec. 2024 Scale 1:200 Dwg.no. SP. R. 02