


NOTE:
 ALL DIMENSIONS TO BE TAKEN IN PREFERENCE TO SCALE AND
 ARE TO BE CHECKED ON SITE PRIOR TO COMMENCING WORK.
 THIS DRAWING IS TO BE READ IN CONJUNCTION WITH ALL OTHER
 DOCUMENTS RELATING TO THIS PROJECT.
 ANY DISCREPANCIES ARE TO BE REFERRED IMMEDIATELY TO THE
 PROJECT DESIGNER.
 THIS DRAWING IS COPYRIGHT AND SHOULD NOT BE USED OR
 REPRODUCED WITHOUT PERMISSION.
 IT IS THE CONTRACTOR'S RESPONSIBILITY TO ENSURE COMPLIANCE
 WITH THE BUILDING REGULATIONS.


1:100

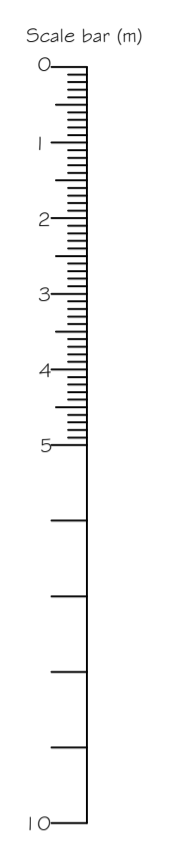


EXISTING FRONT ELEVATION




EXISTING REAR ELEVATION

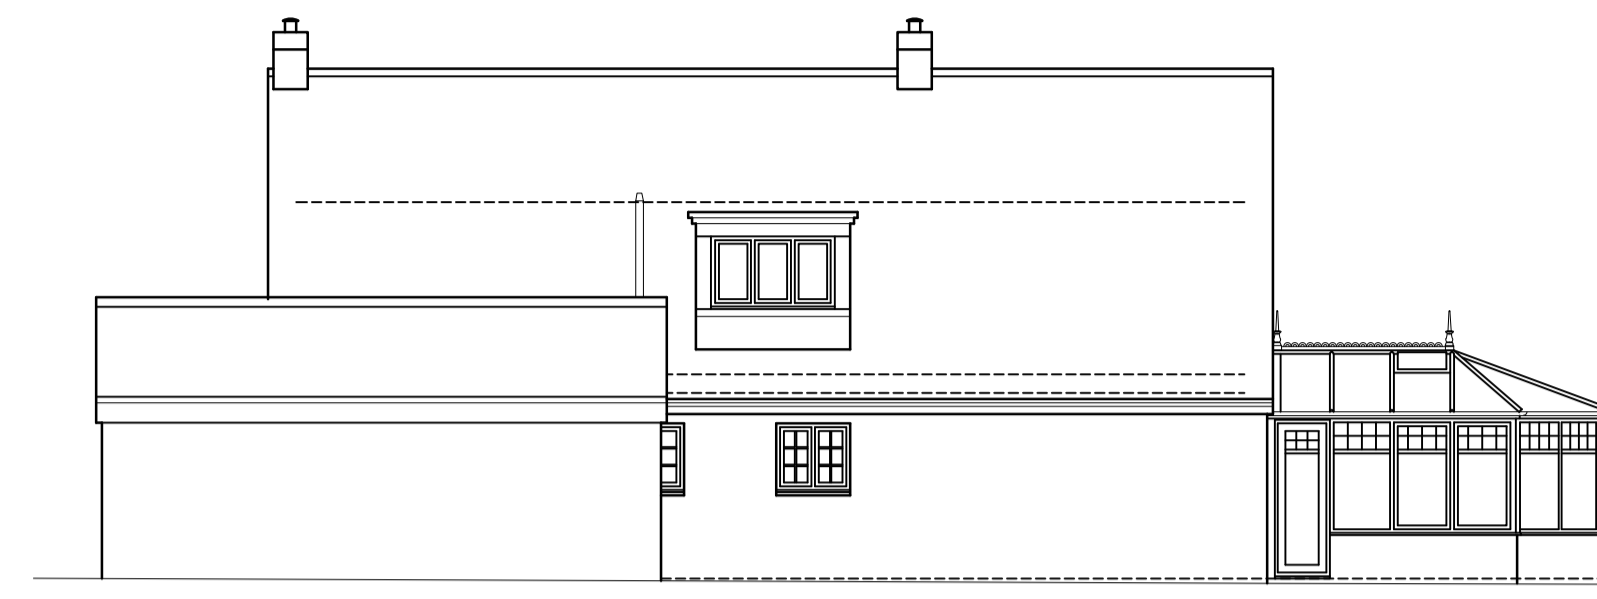


EXISTING SIDE ELEVATION

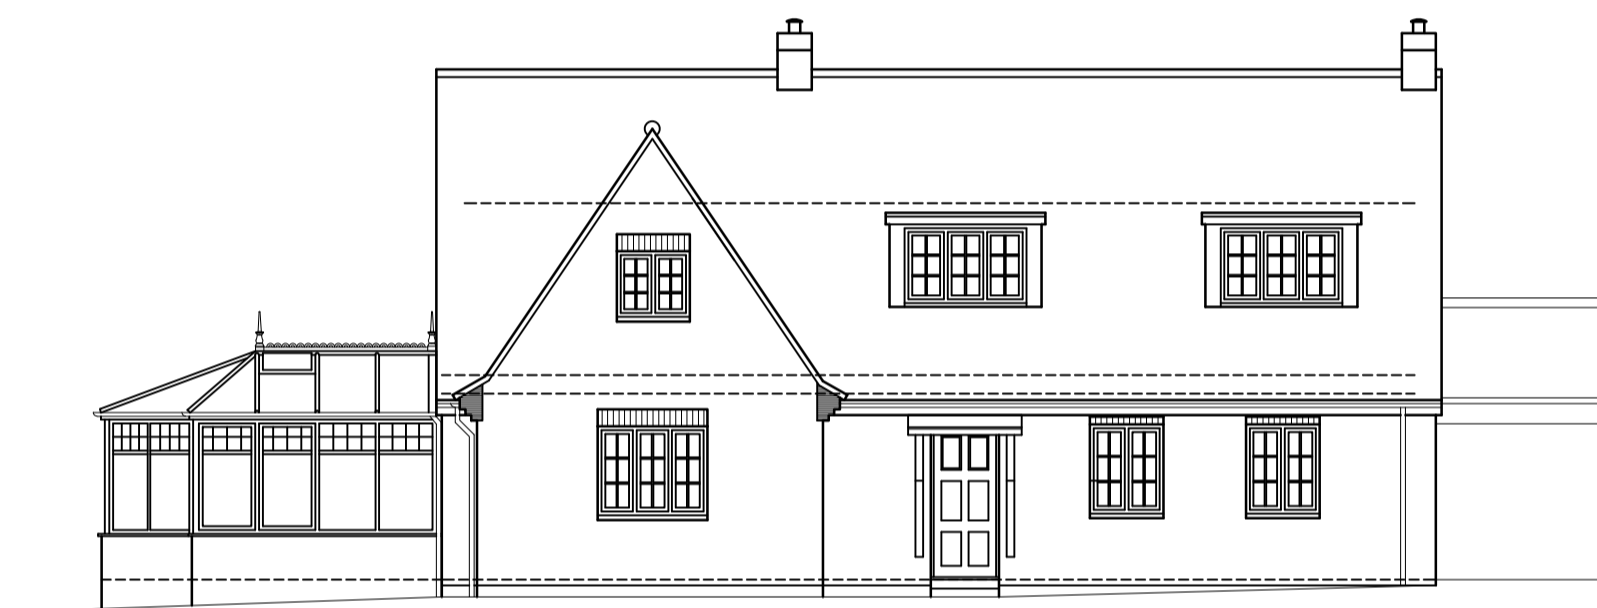

EXISTING SIDE ELEVATION

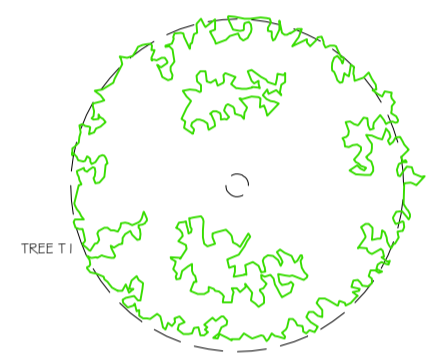


TREE 1

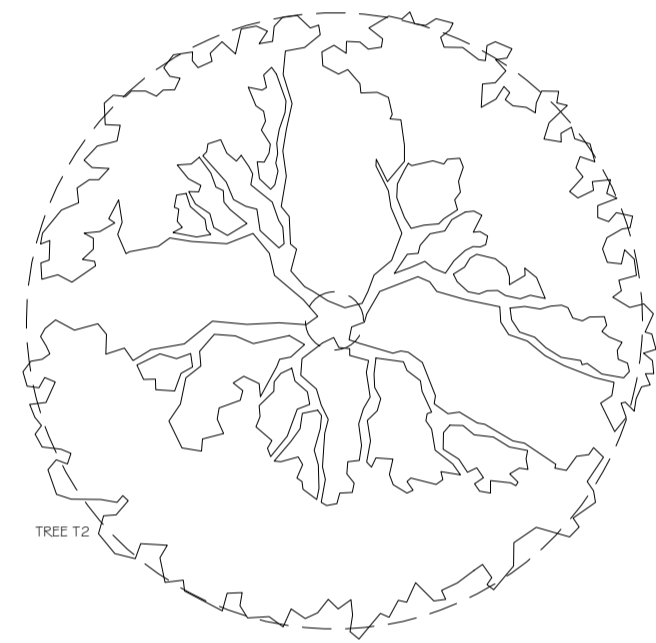


TREE 2

REAR GARDEN

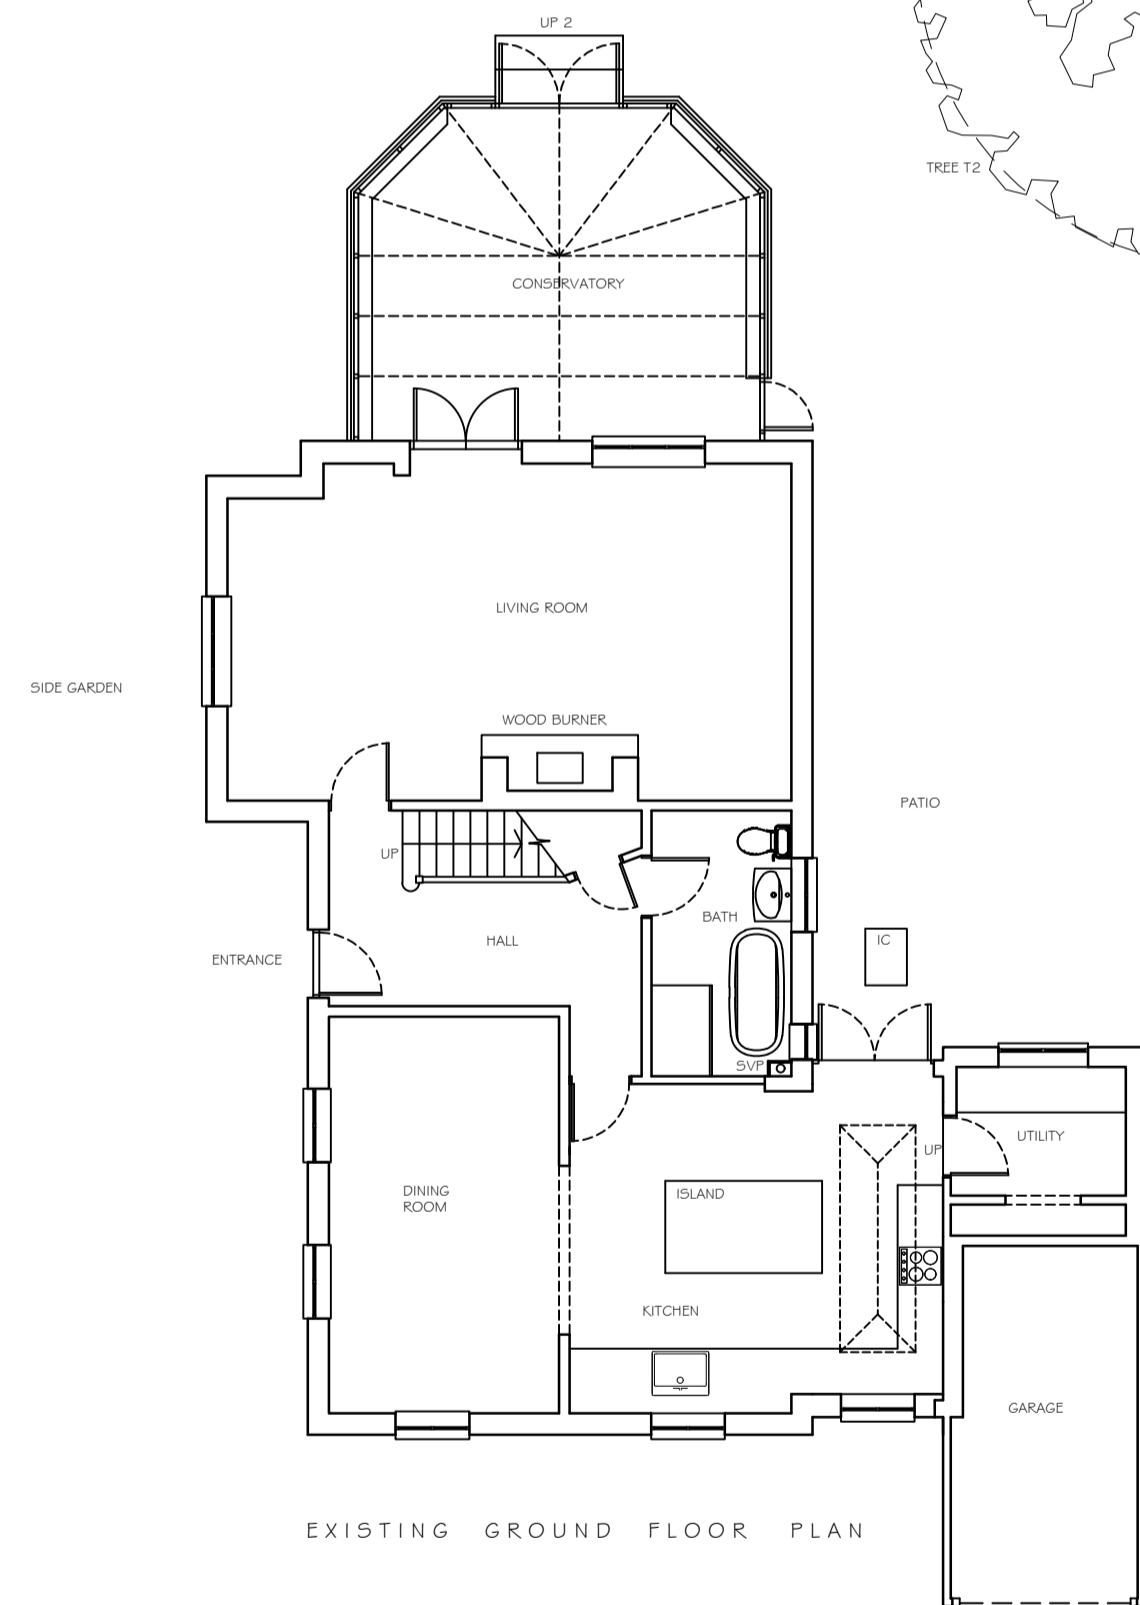

EXISTING GROUND FLOOR PLAN

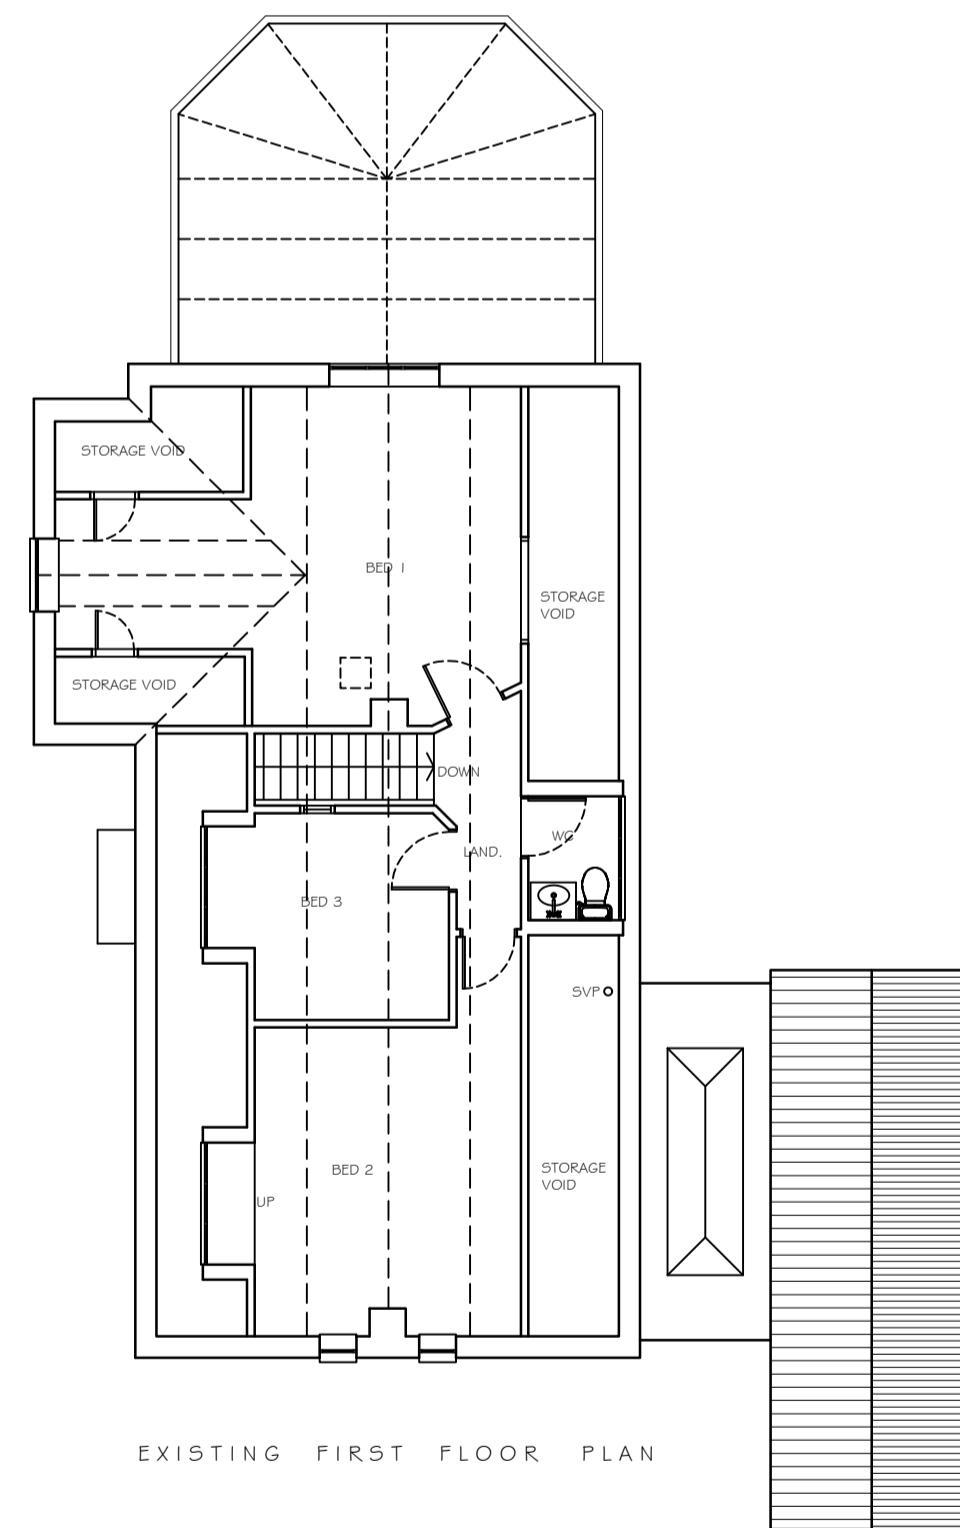

EXISTING FIRST FLOOR PLAN

REV. DESCRIPTION DATE
PROJECT
 PROPOSED ALTERATIONS
 28 CHURCH ROAD,
 ALDINGBOURNE
 WEST SUSSEX PO20 3TT
DRAWING TITLE
 EXISTING PLANS AND ELEVATIONS

CLIENT
 MR & MRS TAFF

SCALE 1:100 @A1
DRAWN BY SKW
DATE FEB 25

DWG NO 1407701
REV. -

Unit 3b Woodhorn Business Centre
 Woodhorn Lane
 Oving Chichester
 West Sussex PO20 2BX
 Tel 01243 774764
 www.sloaneandbrown.co.uk

