



PROPOSED SOUTH ELEVATION  
SCALE 1:100 @ a3

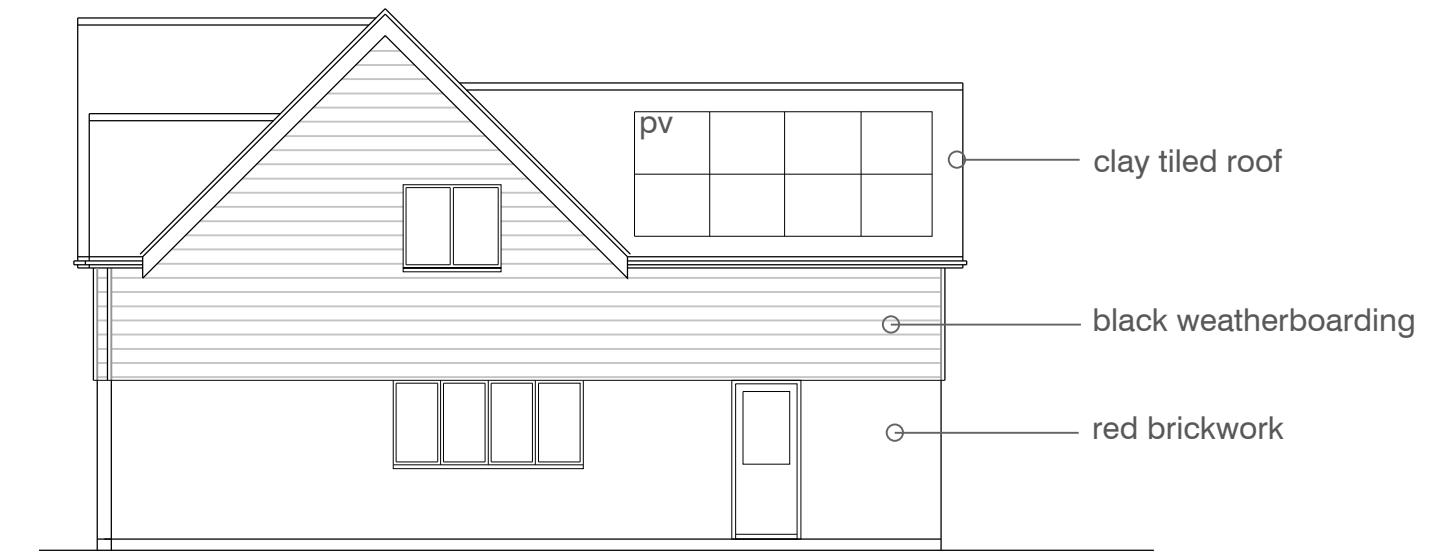

PROPOSED EAST ELEVATION  
SCALE 1:100 @ a3



PROPOSED NORTH ELEVATION  
SCALE 1:100 @ a3

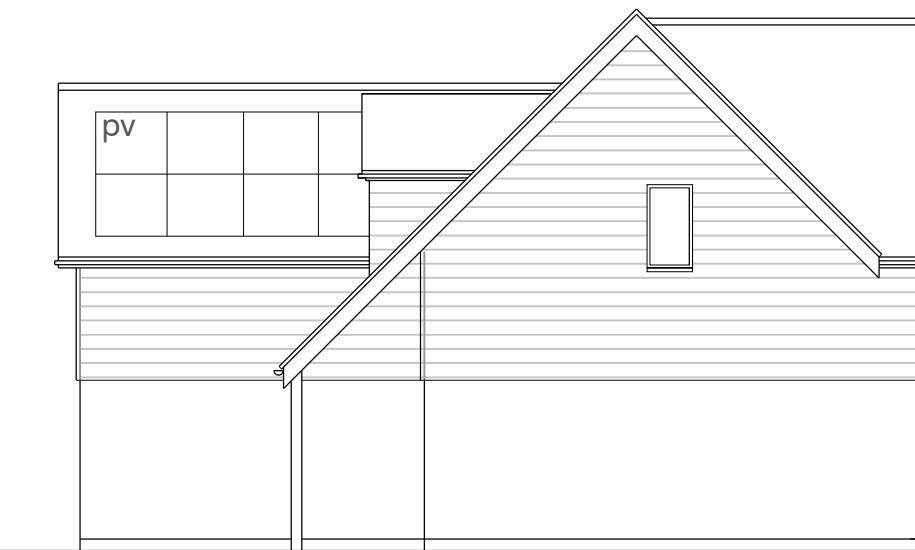

PROPOSED WEST ELEVATION  
SCALE 1:100 @ a3

0 1 2 5 m  
Scale 1:100 @ A3