




**EXISTING NORTH ELEVATION**  
 SCALE - 1:250

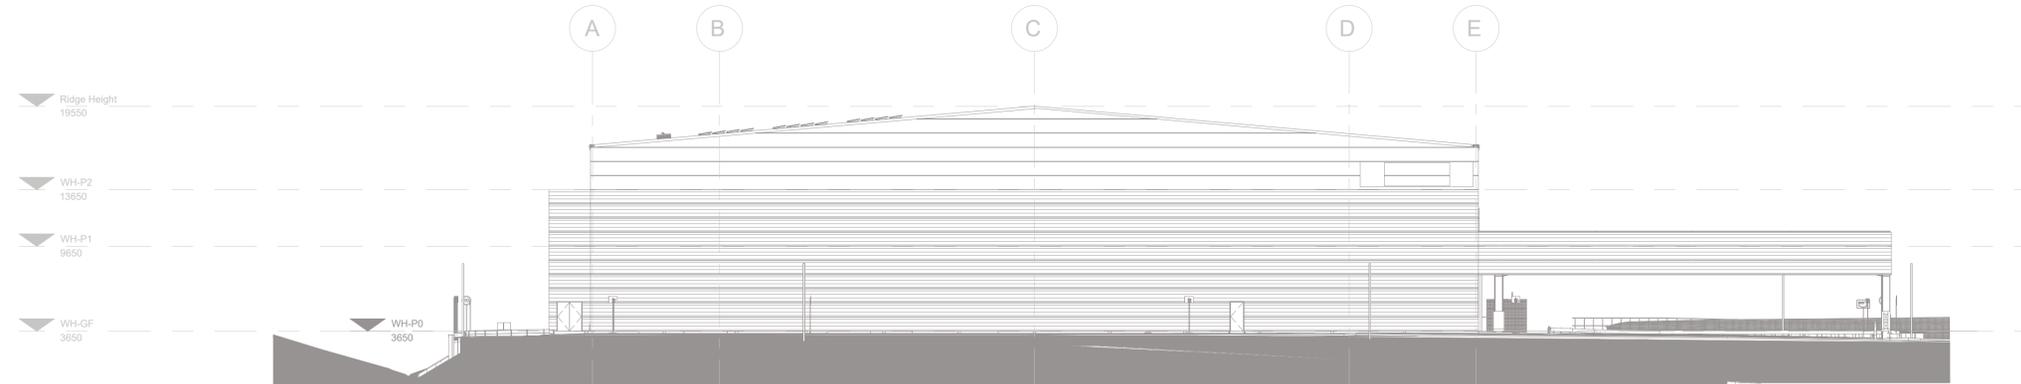

**EXISTING EAST ELEVATION**  
 SCALE - 1:250

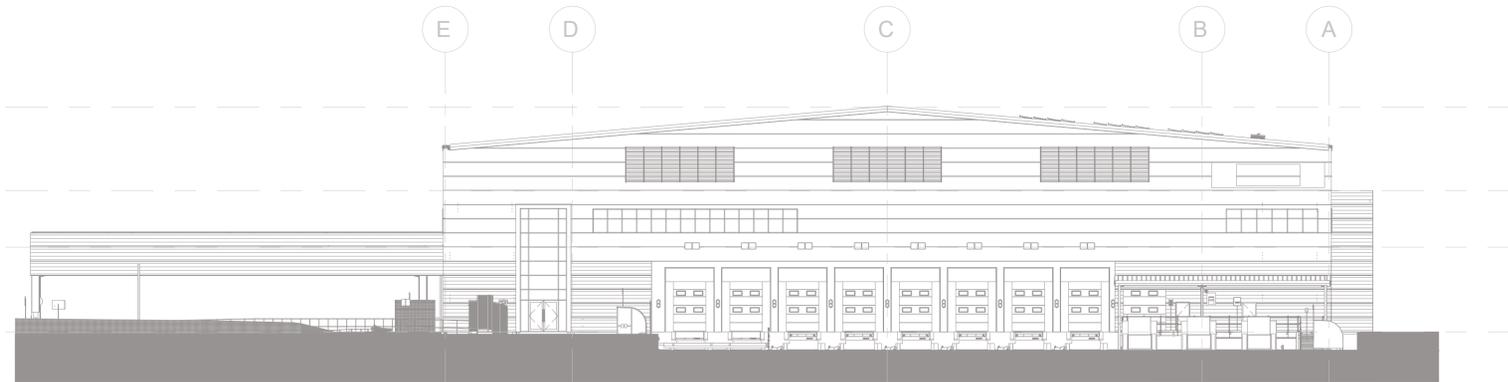

**EXISTING WEST ELEVATION**  
 SCALE - 1:250

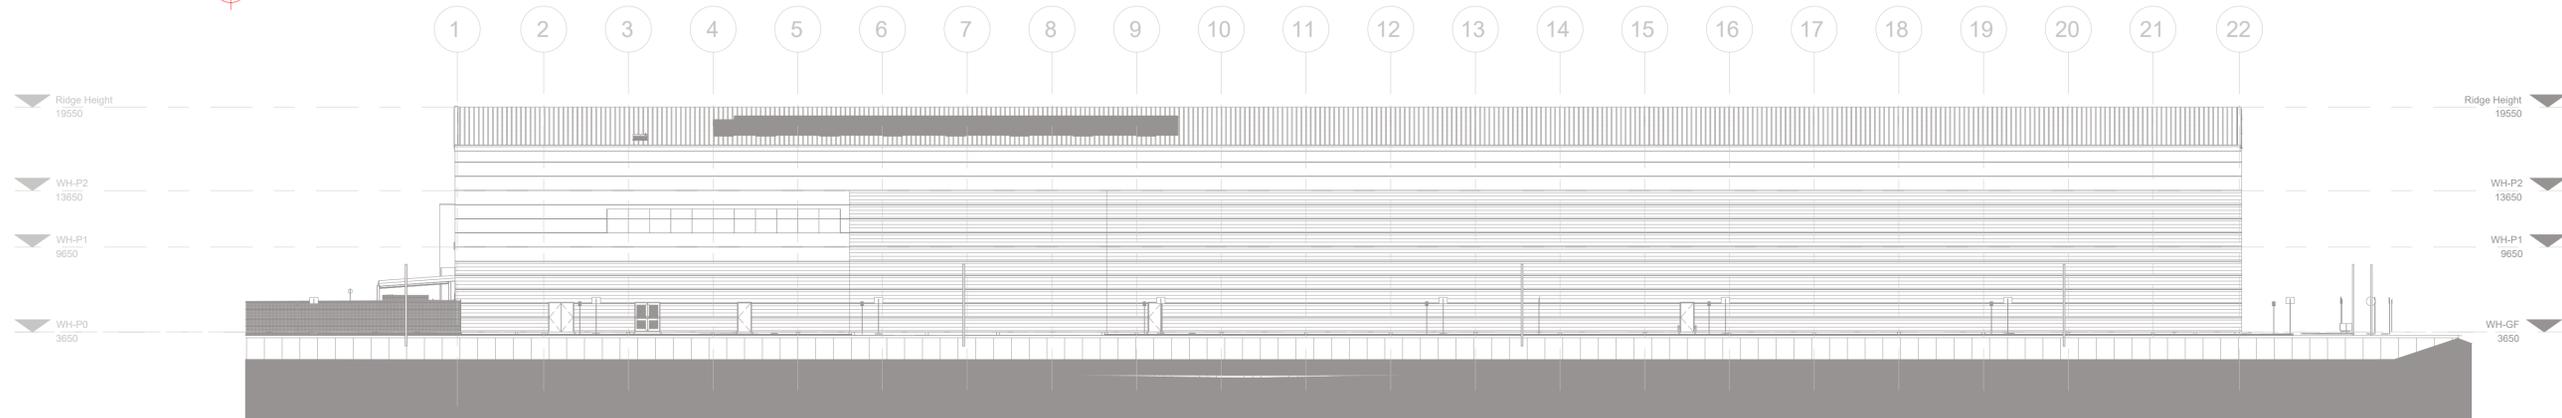

**EXISTING SOUTH ELEVATION**  
 SCALE - 1:250

Scale this drawing for planning purposes only.  
 Ashton Smith to be notified of discrepancies in figured dimensions.  
 Contractors must check all dimensions from site.  
 This drawing is copyright and is for use on this site only.  
 This drawing is to be used solely for information as entitled.  
 For other information refer to the latest revision of any cross referenced drawing.



**NOTES:**

REV	DATE	DESCRIPTION	KN	RR
P01	15/08/2025	Initial Issue		
REVISIONS			DRAWN BY	CHECK BY

PROJECT TITLE <b>SITE ALTERATIONS</b> NEWLANDS ROAD BOGNOR REGIS PO22 9FJ			
DRAWING TITLE <b>Existing Building Elevations</b>			
RIBA STAGE	STATUS	DRAWN BY	CHECKED BY
N/A	PLANNING	KN	RR
SHEET	SCALE	DATE	SUITABILITY
A1	1 : 250	15/08/2025	S0
DRAWING NO.		25071 - ASA - 00 - EX.SI - D - ARC - 0007_ (S0 - P01)	

CLIENT

**GLEAVE**

**AshtonSmith**  
Beyond Design

Ashton Smith, Belvedere House, 2 Victoria Avenue, Harrogate, North Yorkshire, HG1 3EL  
 Tel: 01423 522882 Fax: 01423 565104  
 www.ashtonsmith.co.uk