


PLANNING

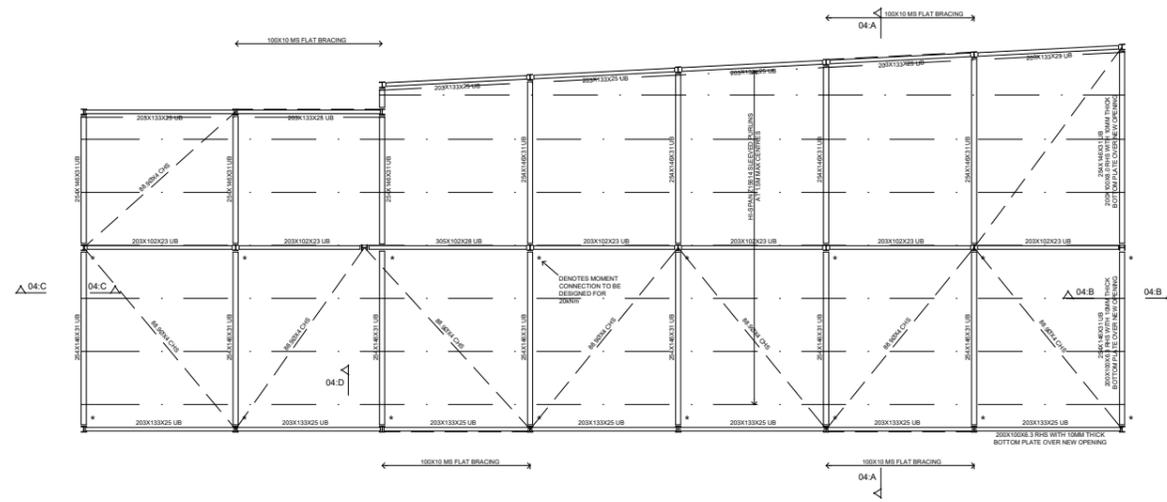

PROPOSED ROOF PLAN
(Scale 1:100 @ A1)



Revision	Date	Description
1 Finsbury Avenue, London, EC2M 2PF		Tyburn management llp
Project Title		Westergate Street Woodgate West Sussex PO20 3QL
Drawing Title PROPOSED ROOF PLAN		
Project Number 2021 T0250		Drawing Number PP109
Drawn CP	Checked 	Scale NOTED
Date 25.09.2025		Revision
The content of this drawing is the property of Tyburn Management LLP and may not be copied in whole or part without formal consent.		