



PLANNING

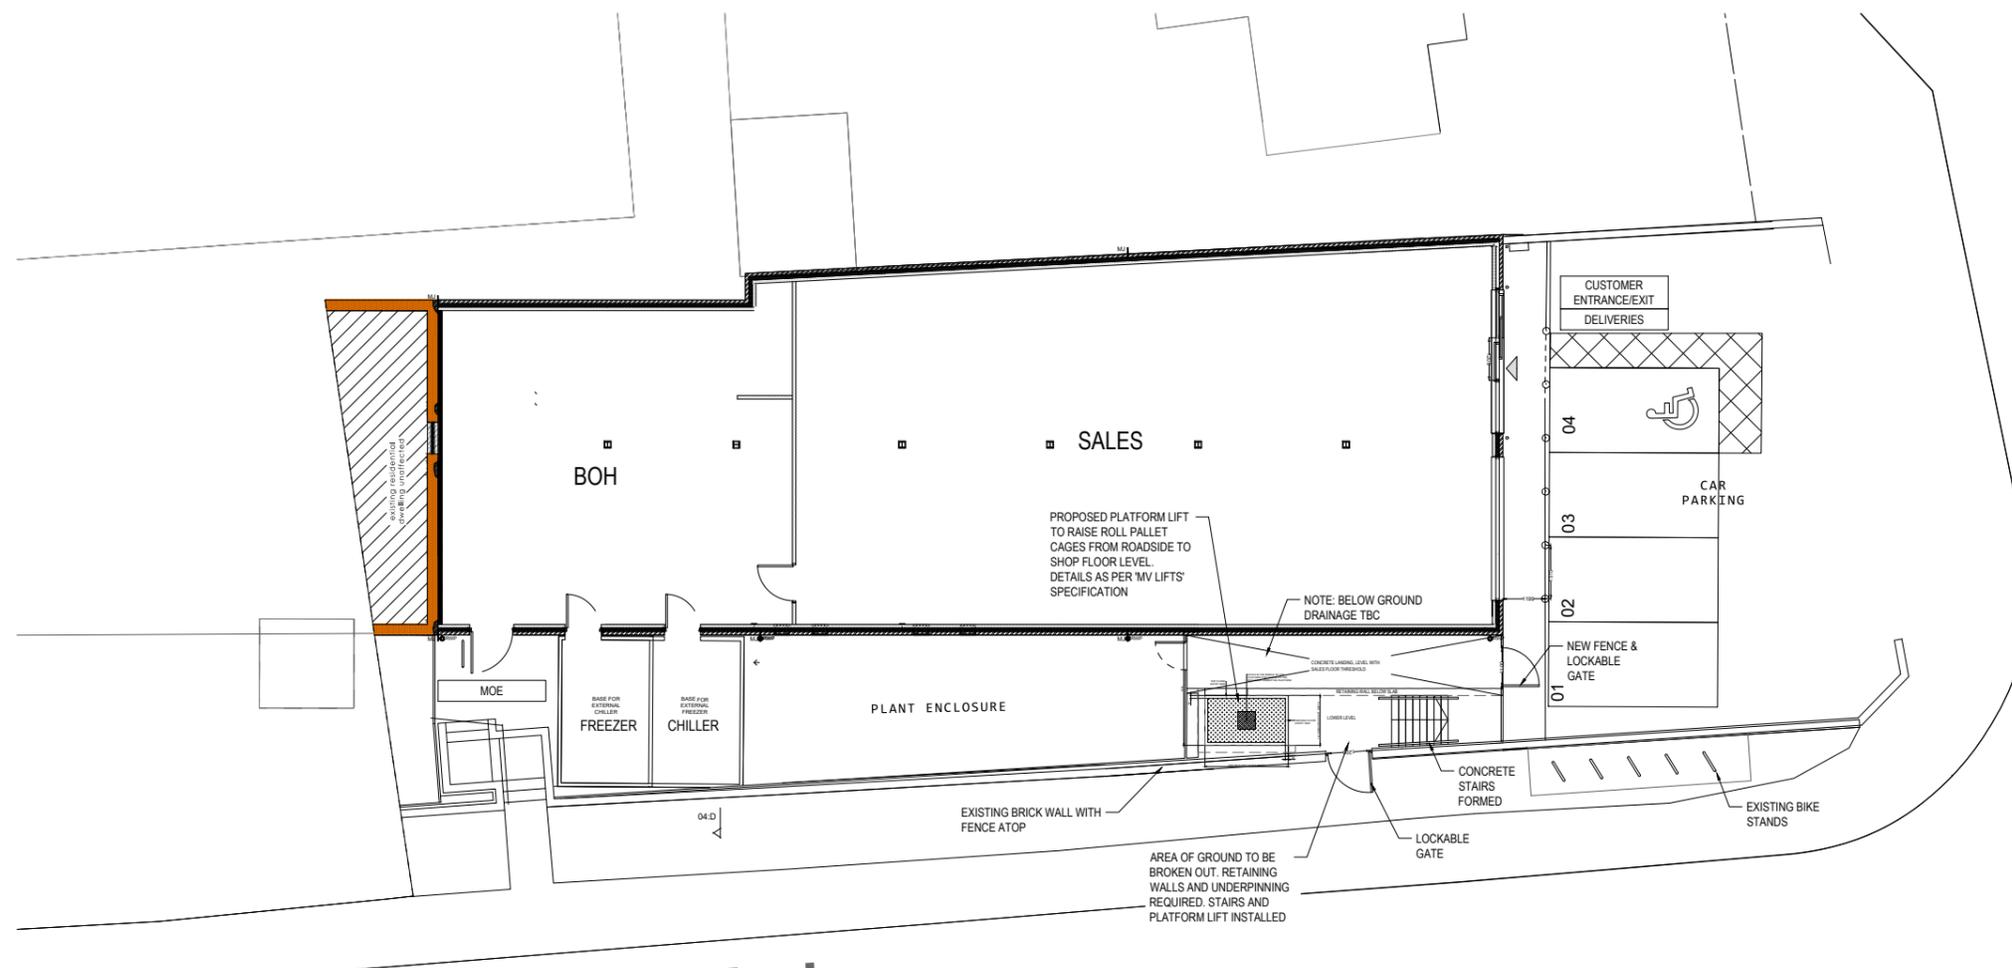

PROPOSED GROUND FLOOR PLAN
(Scale 1:100 @ A1)

 

Revision	Date	Description
A	30.09.25	Plant enclosure resized.

1 Finsbury Avenue, London, EC2M 2PF		Tyburn management llp
Project Title	Westergate Street Woodgate West Sussex PO20 3QL	
Drawing Title	PROPOSED GROUND FLOOR PLAN	
Project Number	Drawing Number	Revision
2021 T0250	PP108	A
Drawn	Checked	Scale
CP		NOTED
Date	25.09.2025	

The content of this drawing is the property of Tyburn Management LLP and may not be copied in whole or part without formal consent.