


SIDE ELEVATION


REAR ELEVATION

NOTES

- ROOF - Interlocking concrete tiles to pitched roof and felted flat roof coverings elsewhere.
- WALLS - Mixture of face brick and painted render.
- WINDOWS - White PVC framed double glazed units.
- DOORS - White PVC framed double glazed units.

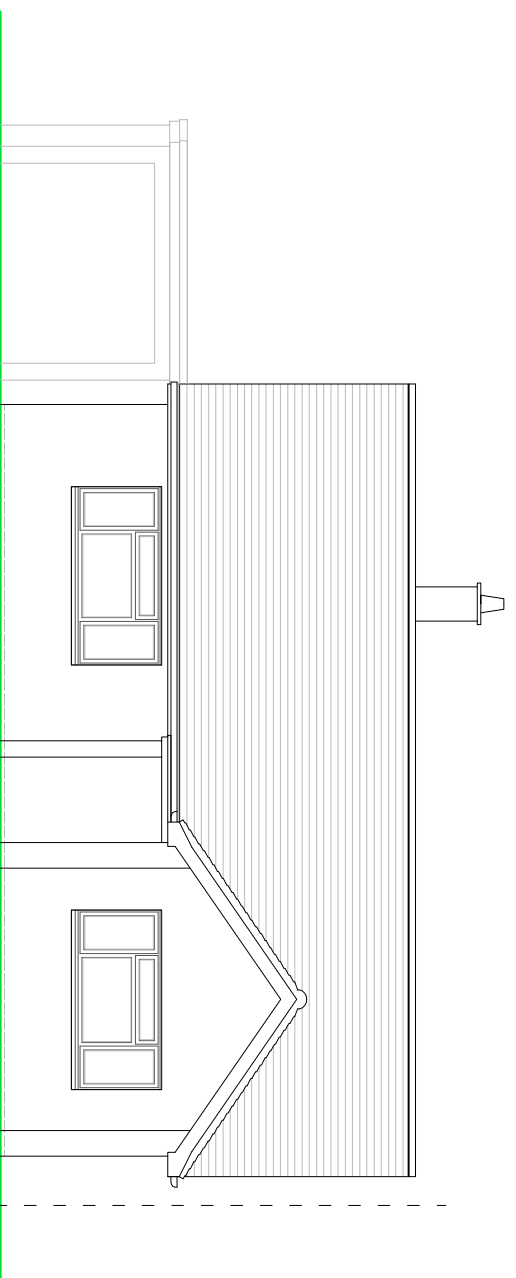


FRONT ELEVATION

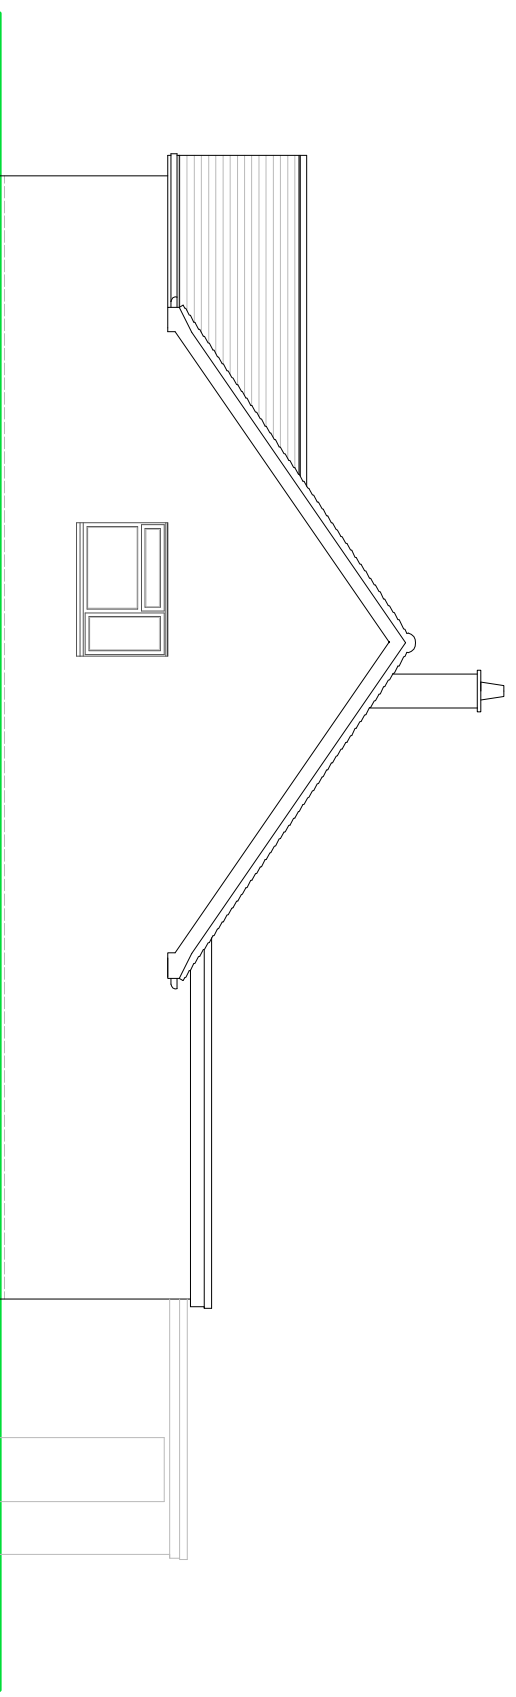

SIDE ELEVATION

EXISTING ELEVATIONS

 

Scale 1:100 on A3

**SUSSEX BUILDING CONSULTANCY LIMITED**

8 CHERRY CLOSE, ALDWICK,  
BOGNOR REGIS, WEST SUSSEX.

SCALE - 1/100 REV - DATE - 20/02/2025

