


REAR ELEVATION


NOTES

- ROOF - Interlocking concrete tiles to pitched roof to match and felted flat roof coverings elsewhere.
- WALLS - Face brick to match existing.
- WINDOWS - White PVC framed double glazed units.
- DOORS - White PVC framed double glazed units.

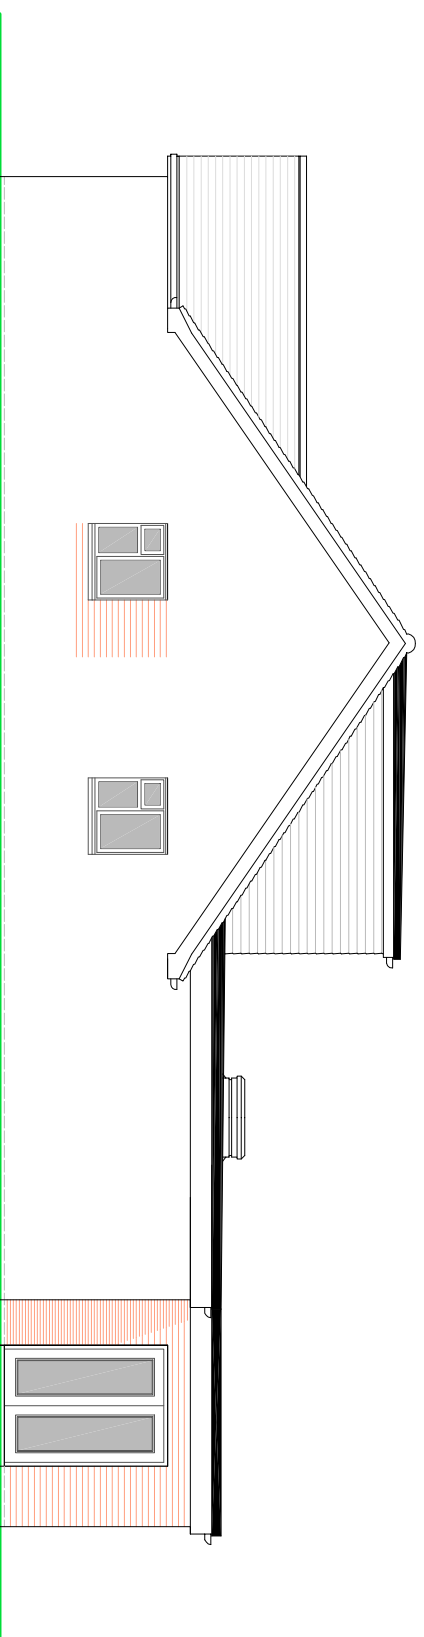

SIDE ELEVATION

PROPOSED ELEVATIONS

 

Scale 1:100 on A3

SUSSEX BUILDING CONSULTANCY LIMITED

8 CHERRY CLOSE, ALDWICK,  
BOGNOR REGIS, WEST SUSSEX.

SCALE - 1/100 REV - F DATE - 27/04/2025

