



Existing North Elevation (Side)

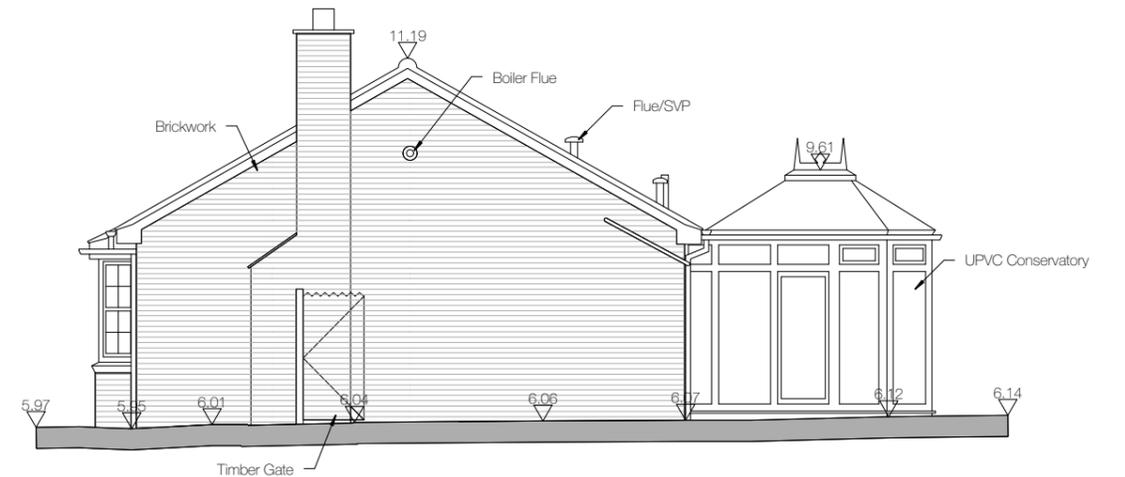

Existing South Elevation (Side)

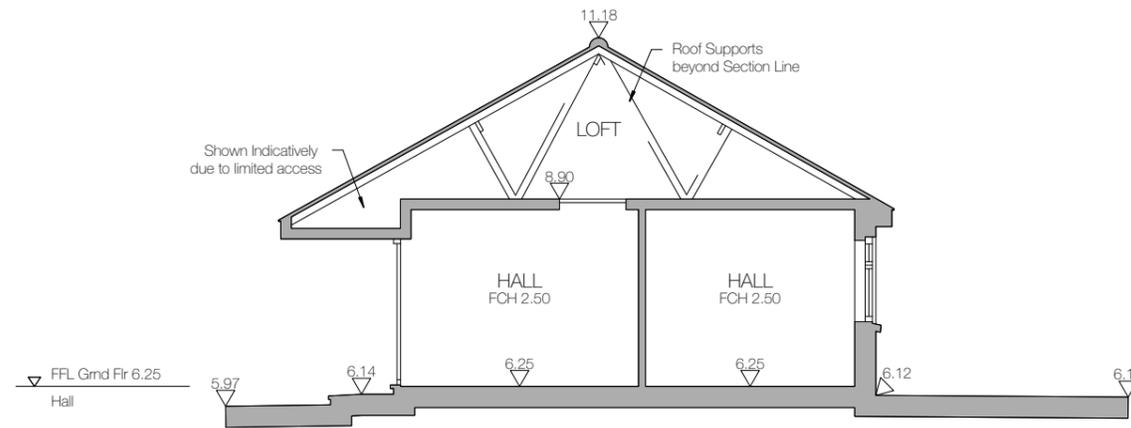


Existing Section A-A

Dwg. No. E-005
 Title: Existing Elevations and Section A-A
 Address: 3 Grange Field Way, Bognor Regis, PO21 4EG
 Client: Cath White and Aimee Pridham
 Scale: 1:100@A3
 Stage: PLANNING
 Drawn: PS
 Date: January 2026

Rev ** **

1:100 0 1m 2m 3m 4m 5m 6m

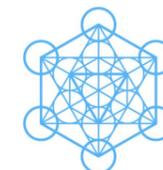

pete sonntag
 ARCHITECT

www.petesonntag.co.uk

e:pete@petesonntag.co.uk

tel:07879 274409