




Proposed West Elevation (Front)



Proposed East Elevation (Rear)




Proposed North Elevation (Side)

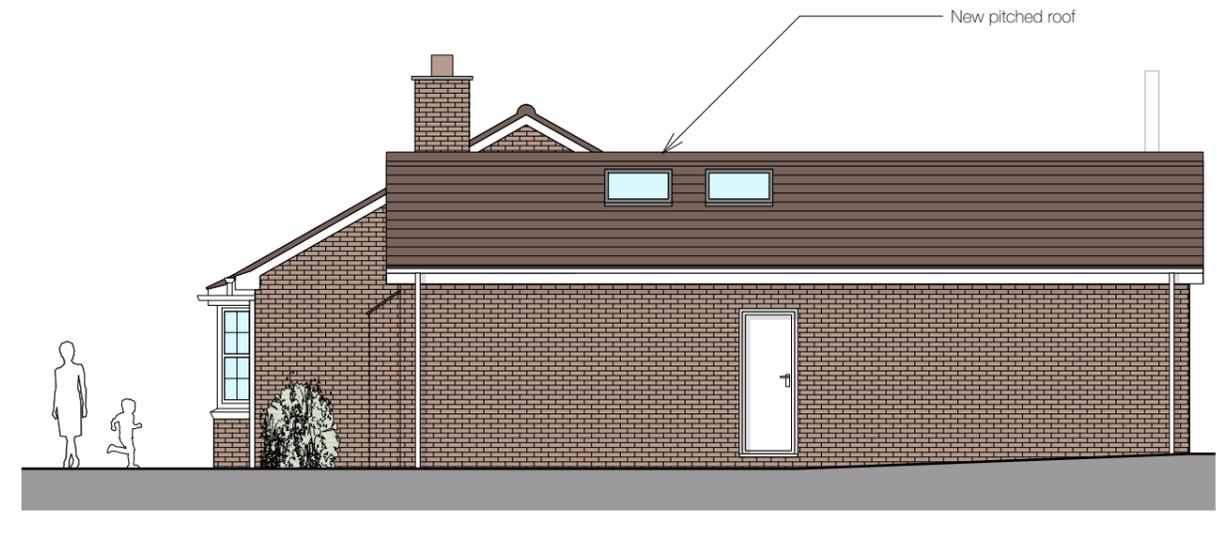

Proposed South Elevation (Side)

Dwg. No. P-004
 Title: Proposed Elevations
 Address: 3 Grange Field Way, Bognor Regis, PO21 4EG
 Client: Cath White and Aimee Pridham
 Scale: 1:100@A3
 Stage: PLANNING
 Drawn: PS
 Date: January 2026

Rev ** **

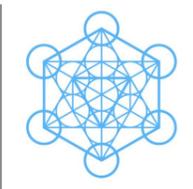

pete sonntag
 ARCHITECT

www.petesonntag.co.uk e:pete@petesonntag.co.uk tel:07879 274409