




Site Plan 1:1250

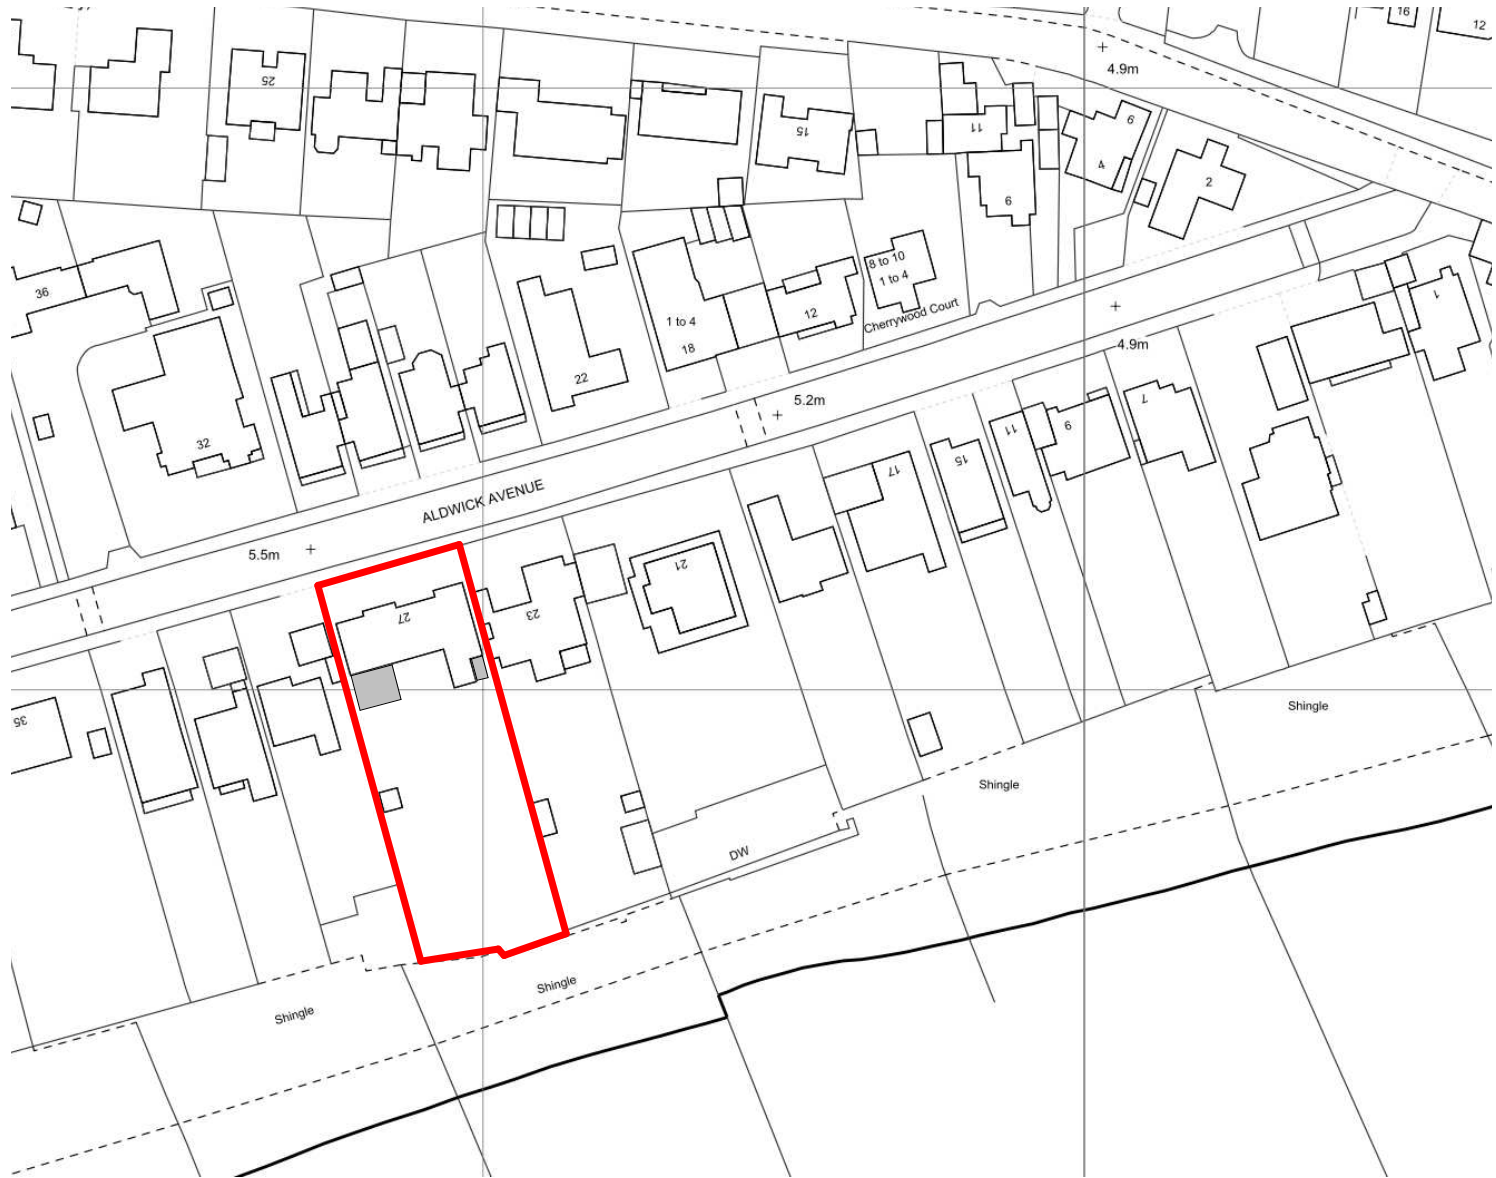

Site Plan 1:500

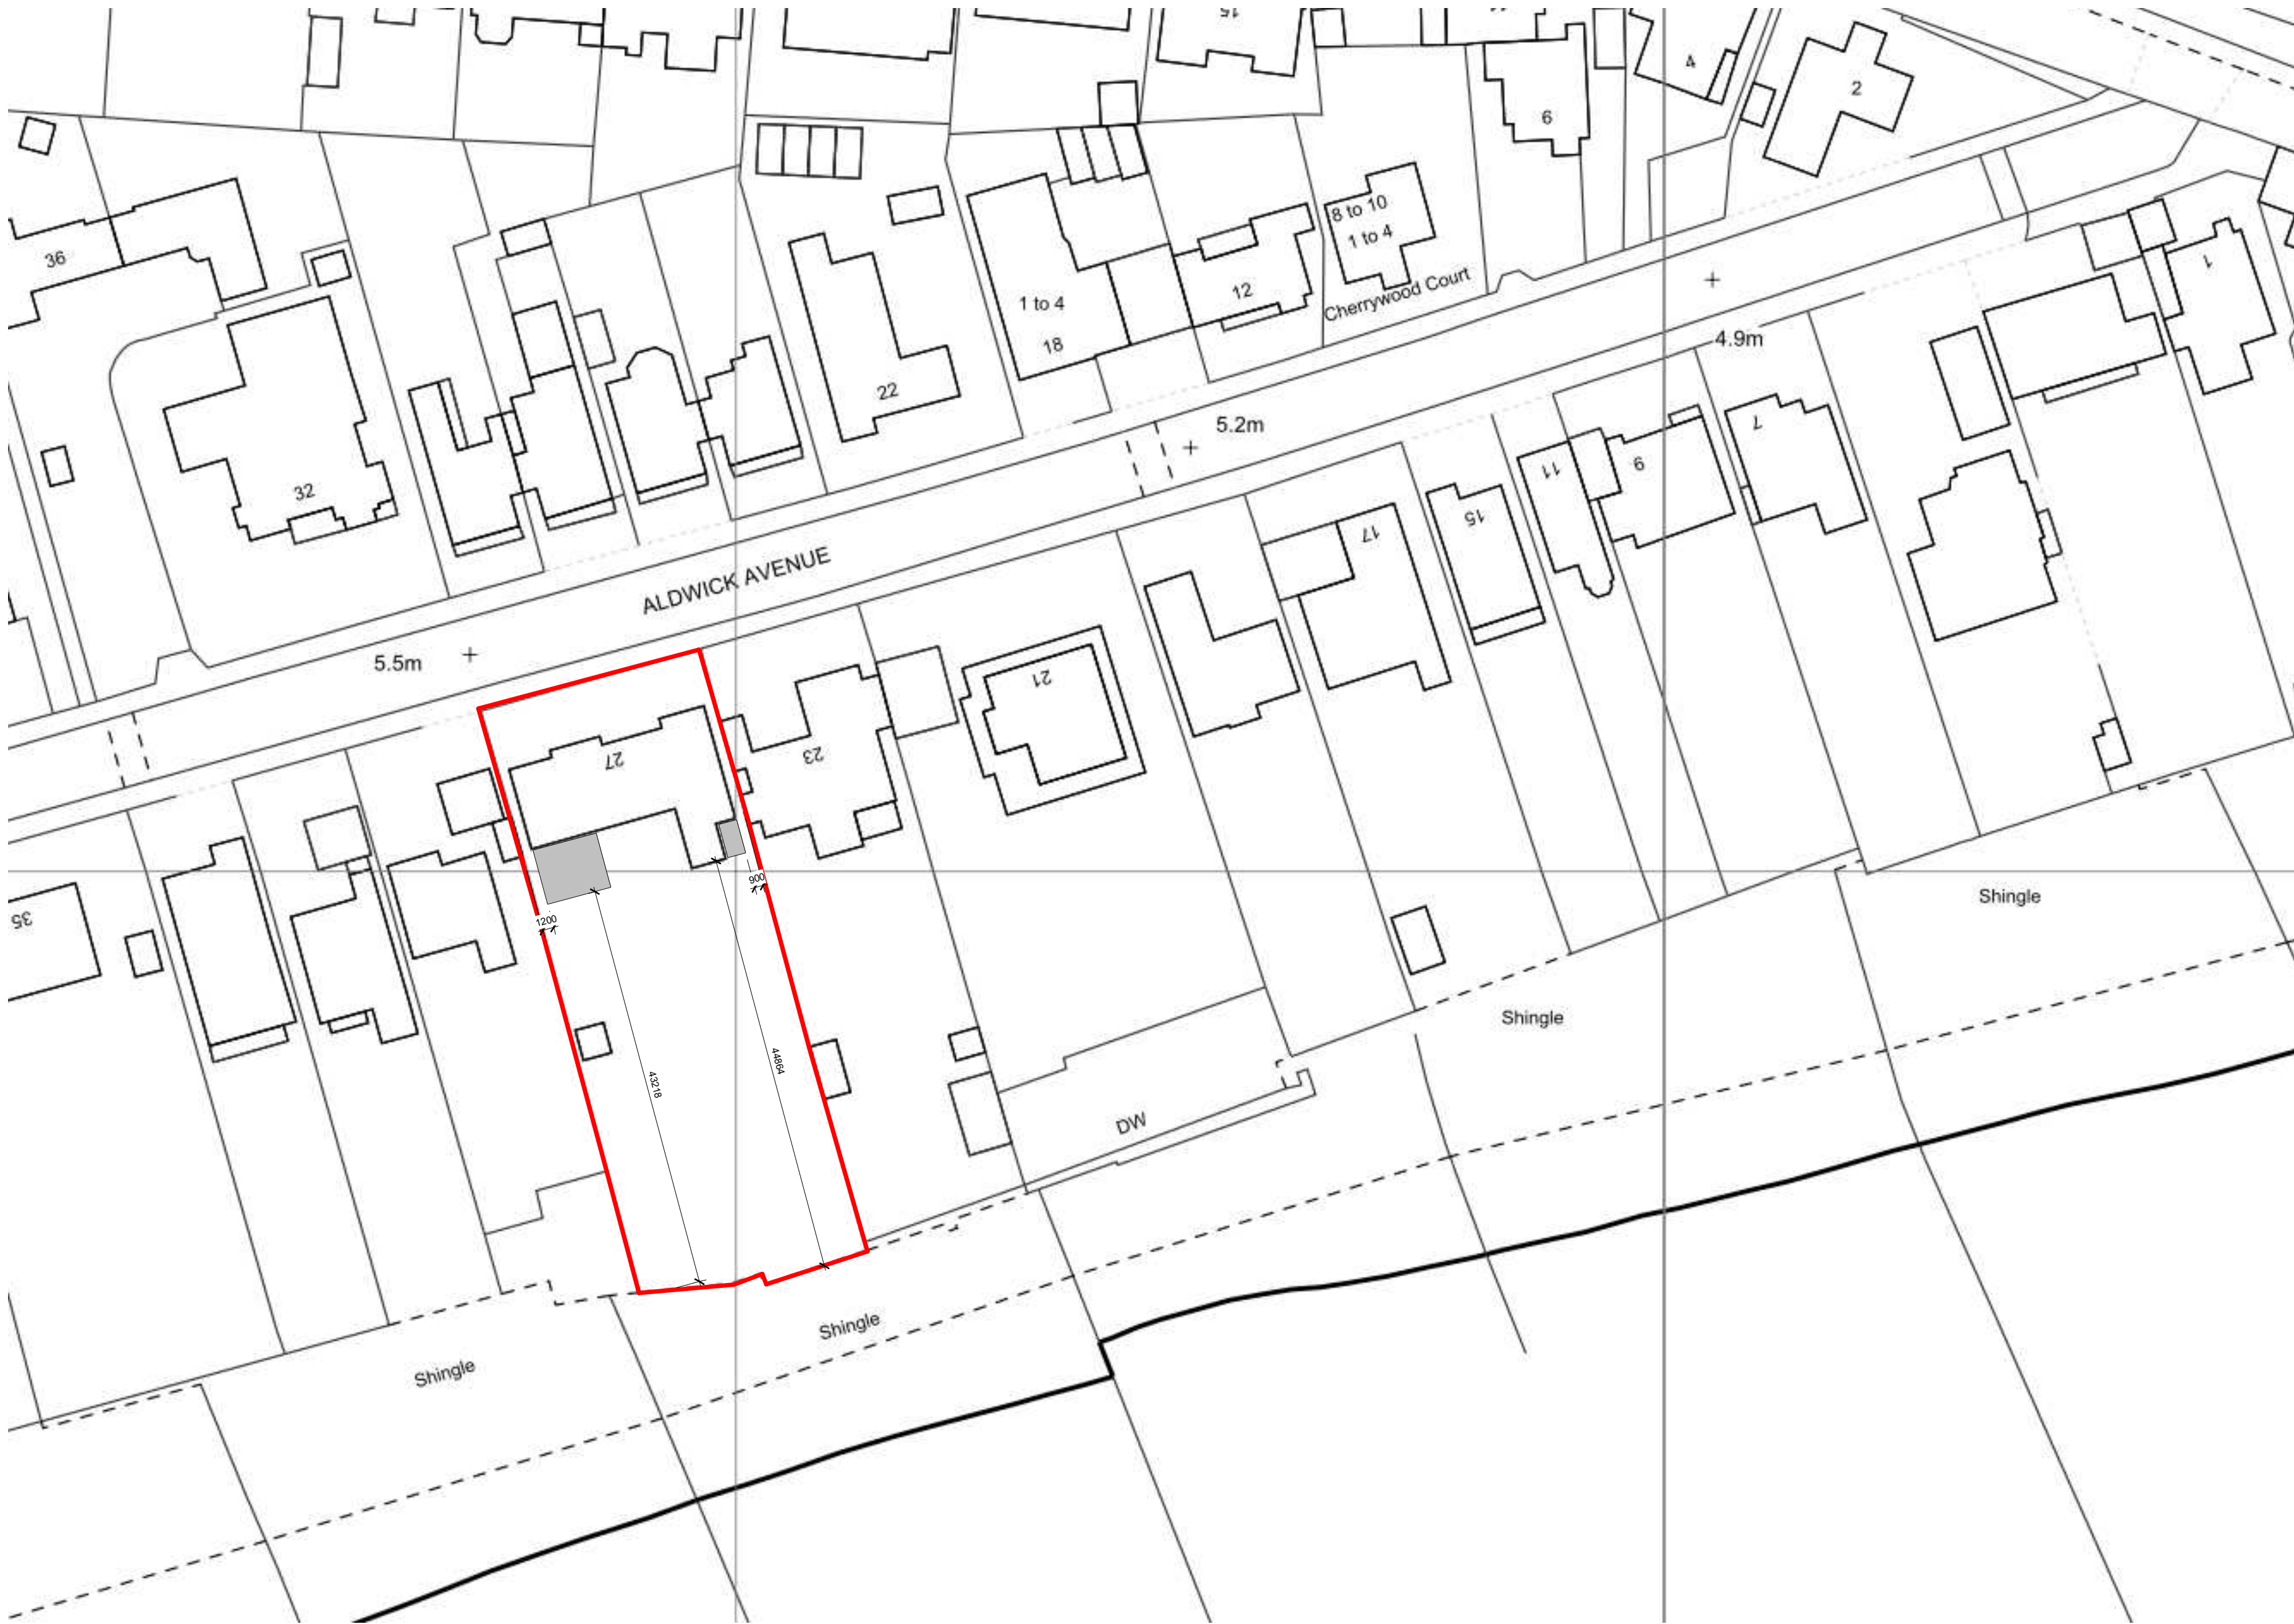

Revisions

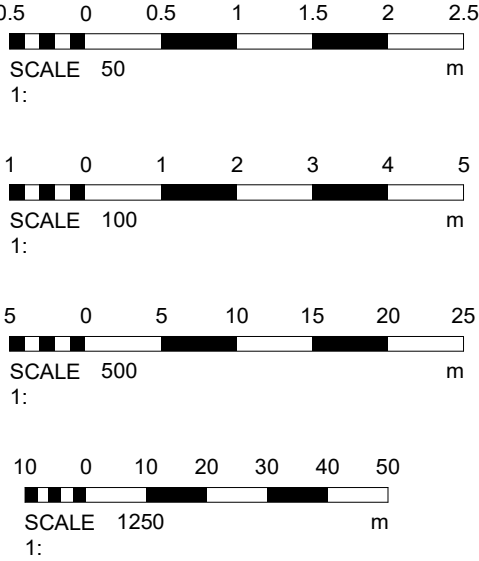

Materials

Drawing Number	2024/151	Sheet	7 of 7
Size	A1	Scale	1:50, 1:100, 1:500, 1:1250

Project	Proposed details December 2024
---------	-----------------------------------

Job Title	27 Aldwick Avenue Bognor Regis PO21 3AQ
-----------	---

Do Not scale from this drawing except for planning as photocopies will be subject to distortion
Drawings to be read in conjunction with all other Designers and structural engineers contract drawings and specifications: Any discrepancies must be brought to the attention of the Designer immediately.
The contractor must verify all dimensions by site measurement before ordering materials or manufacturing components
Substitute materials and products to those named will be acceptable if proven to be of equal or higher performance and not in conflict with other elements

M.J.Humphrey
Ltd



Mel Humphrey MRICS, MBEng
9 Aldworth Avenue
Goring By Sea
West Sussex
BN12 4XQ
Mel@mjhumphrey.co.uk
07701055182

Adam Humphrey
4 Thalassa Road
Worthing
West Sussex
BN11 2HH
Adam@mjhumphrey.co.uk
07812419142