





Front Elevation - North


Proposed

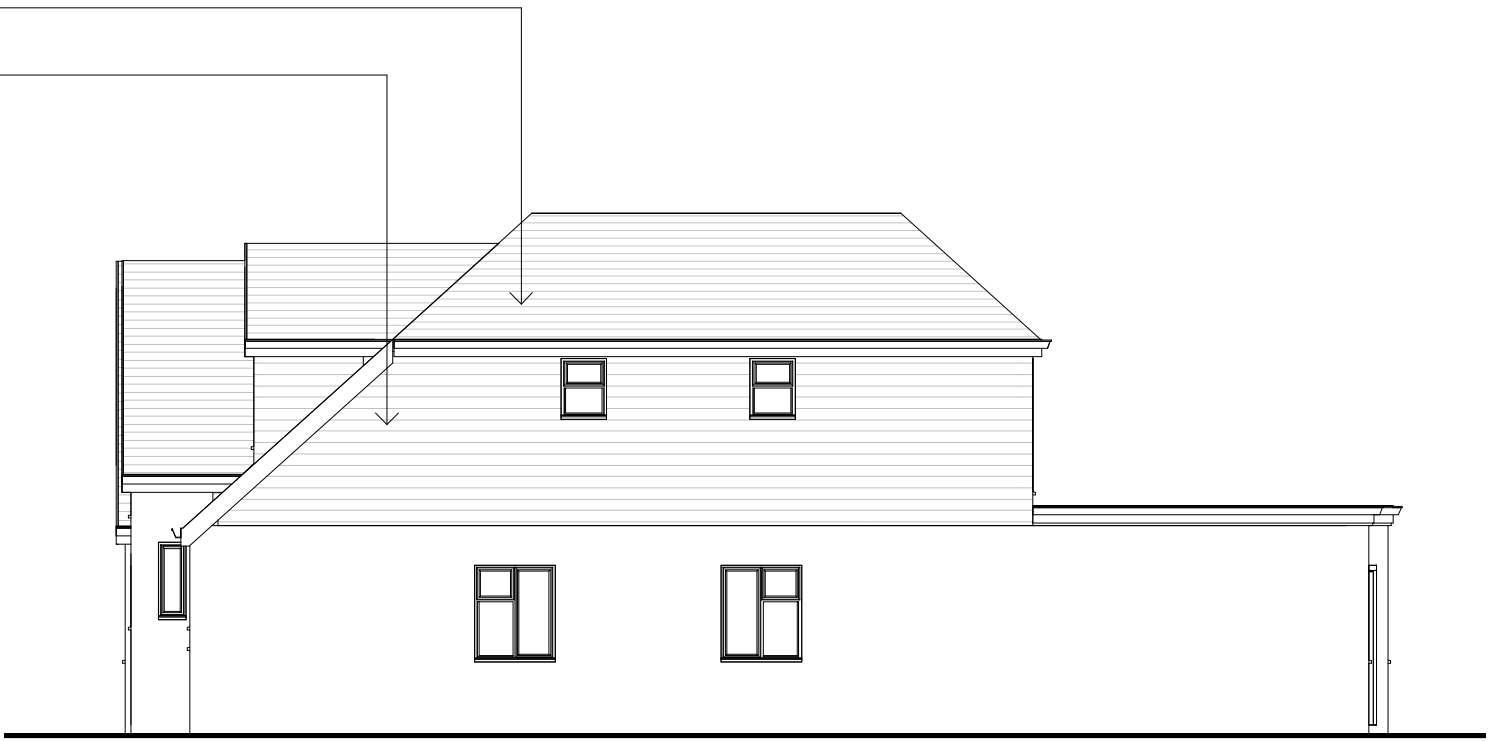



Side Elevation - West

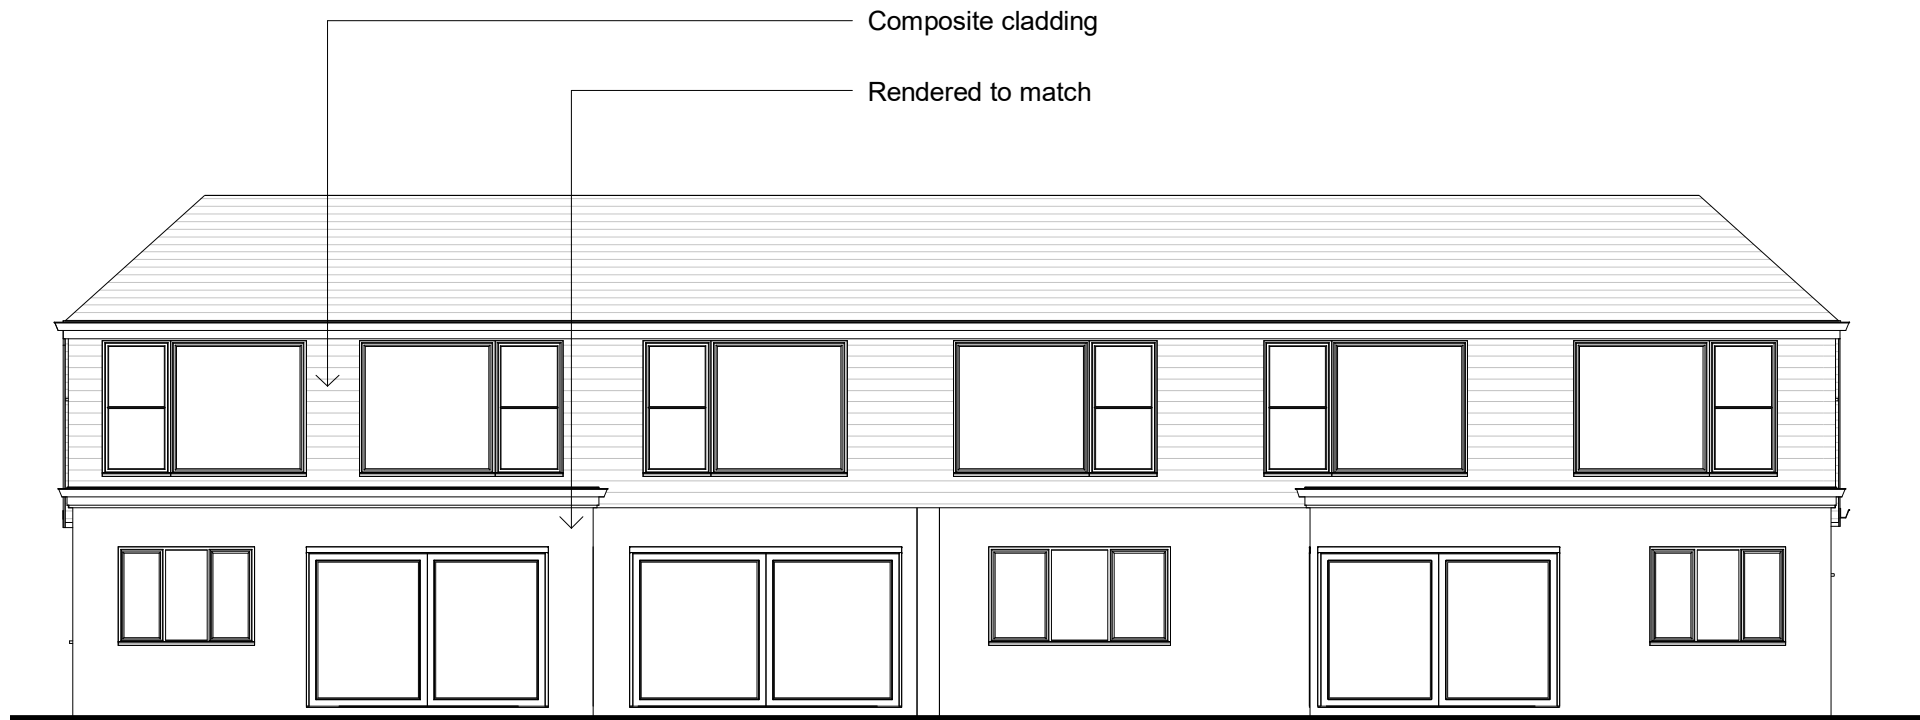


Rear Elevation - South

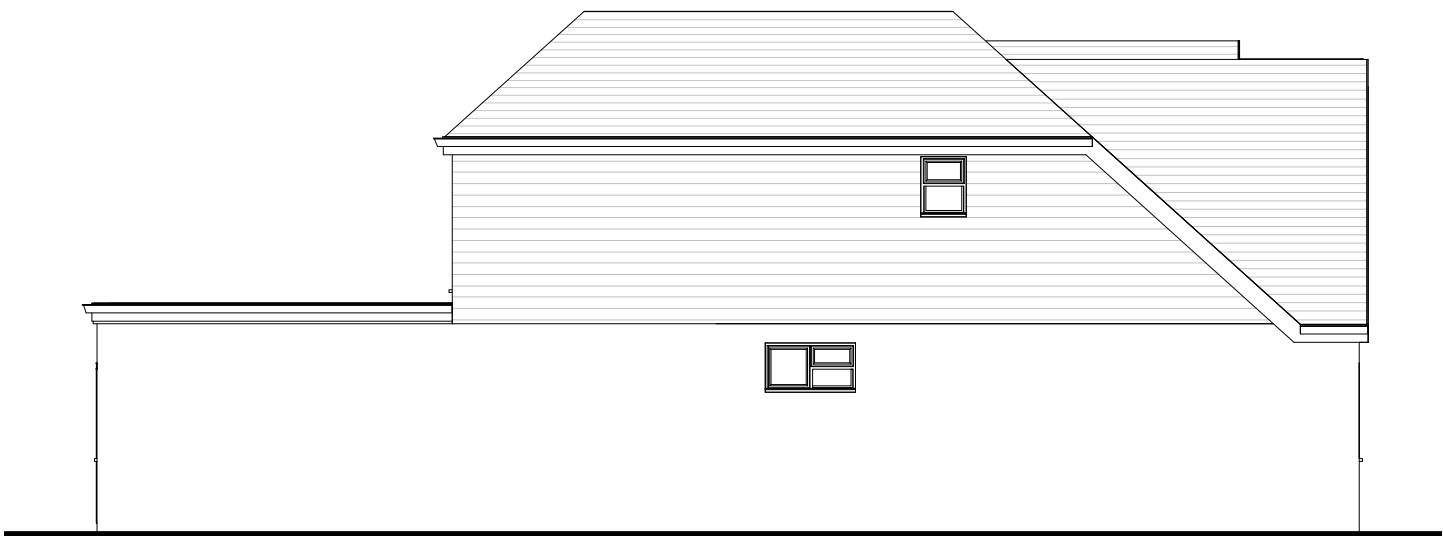

Side Elevation - East

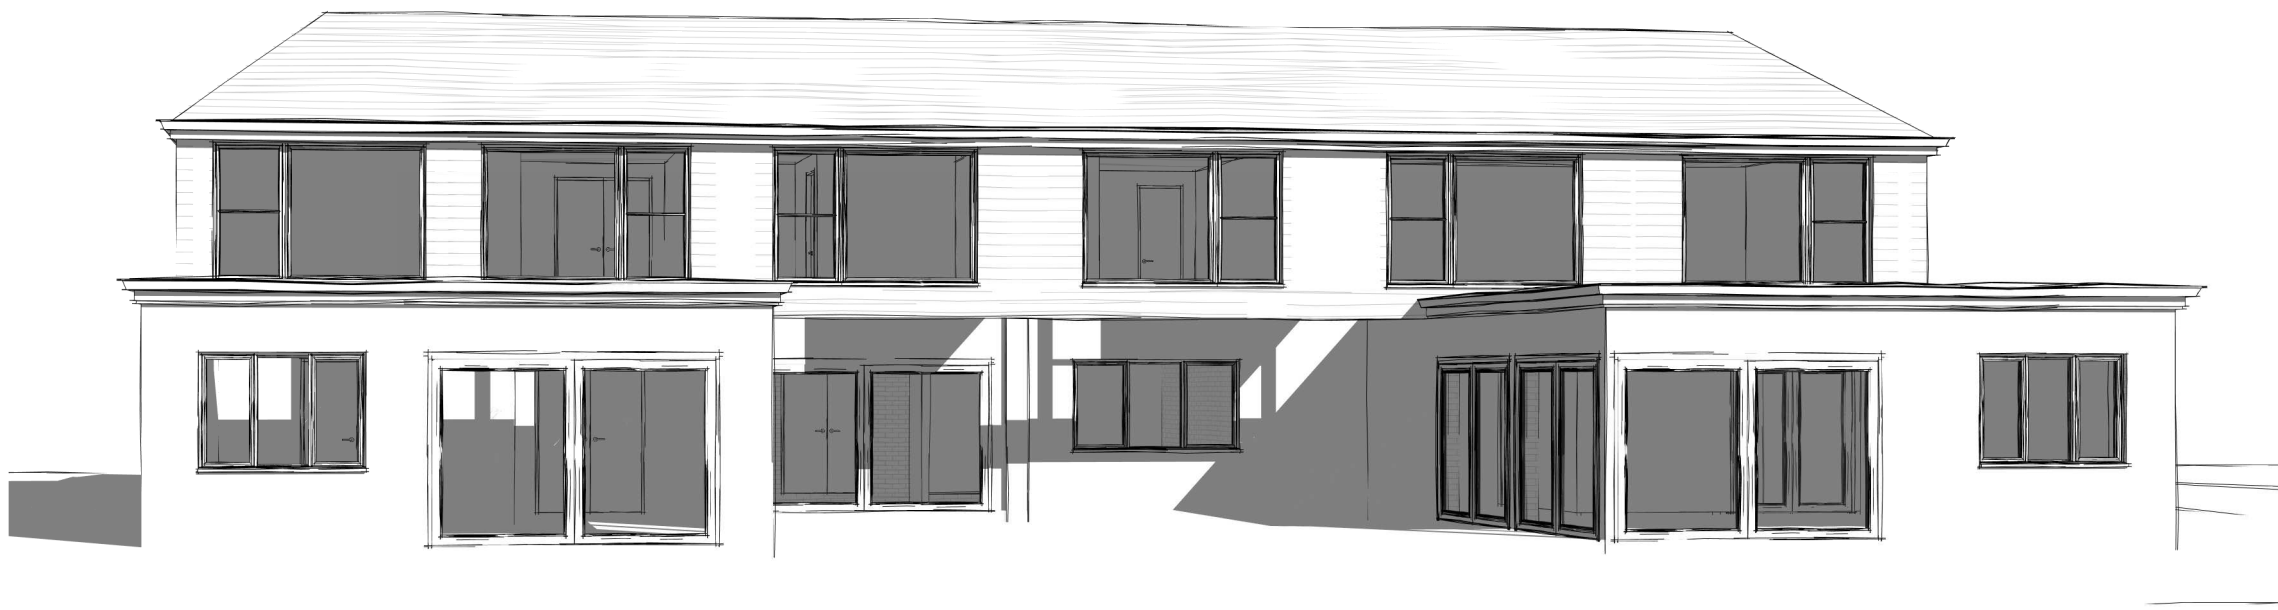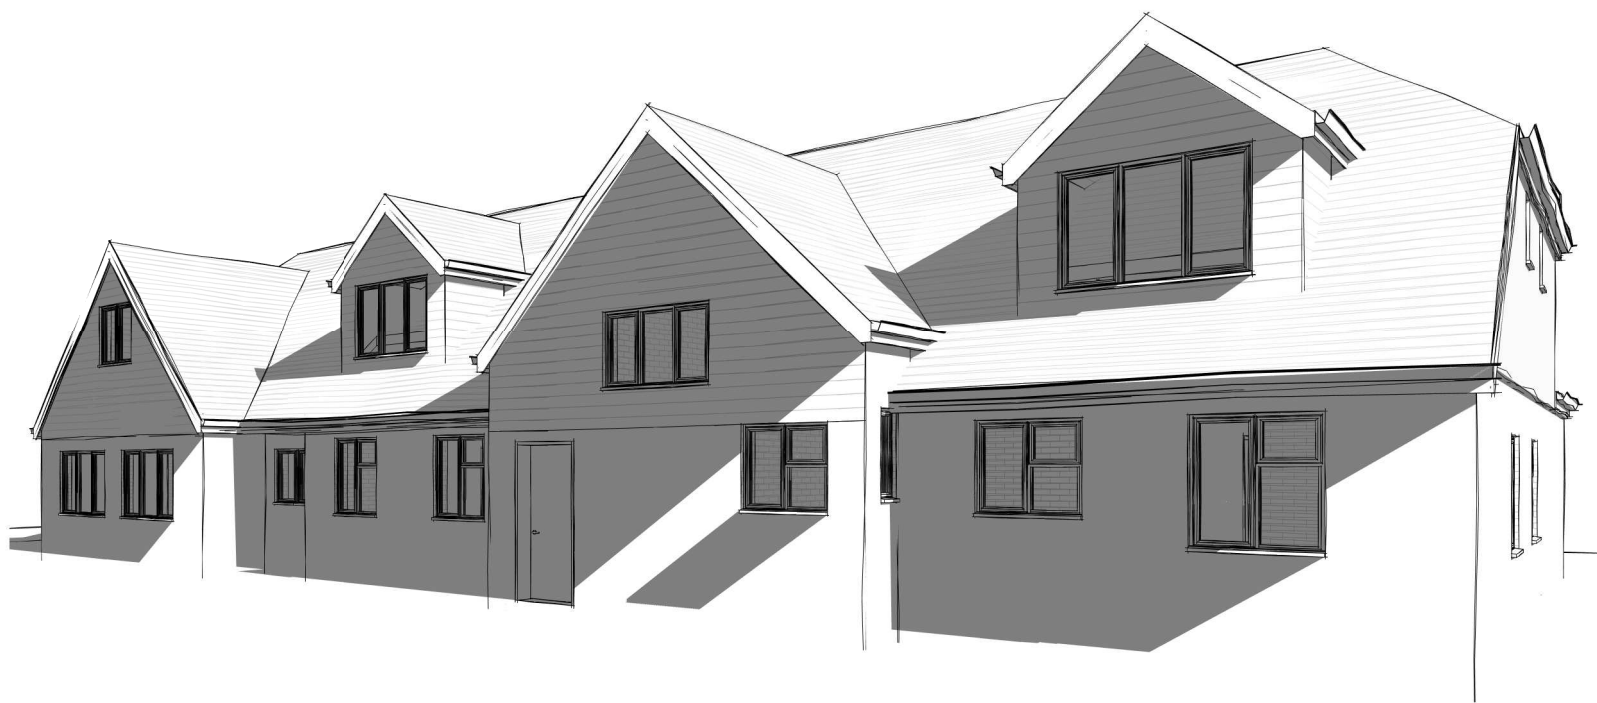

Revisions

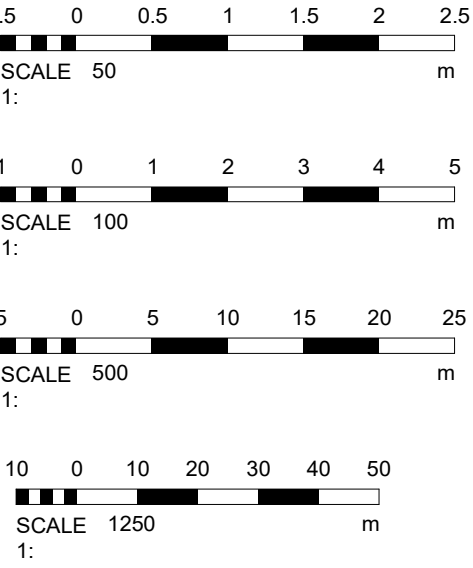

Materials

Drawing Number	2024/151	Sheet	6 of 7
Size	A1	Scale	1:50, 1:100, 1:500, 1:1250
Project	Proposed details December 2024		
Job Title	27 Aldwick Avenue Bognor Regis PO21 3AQ		
Do Not scale from this drawing except for planning as photocopies will be subject to distortion Drawings to be read in conjunction with all other Designers and structural engineers contract drawings and specifications: Any discrepancies must be brought to the attention of the Designer immediately. The contractor must verify all dimensions by site measurement before ordering materials or manufacturing components Substitute materials and products to those named will be acceptable if proven to be of equal or higher performance and not in conflict with other elements			

M.J.Humphrey
Ltd



Mel Humphrey MRICS, MBEng 9 Aldworth Avenue Goring By Sea West Sussex BN12 4XQ	Adam Humphrey 4 Thalassa Road Worthing West Sussex BN11 2HH
Mel@mjhumphrey.co.uk 07701055182	Adam@mjhumphrey.co.uk 07812419142