


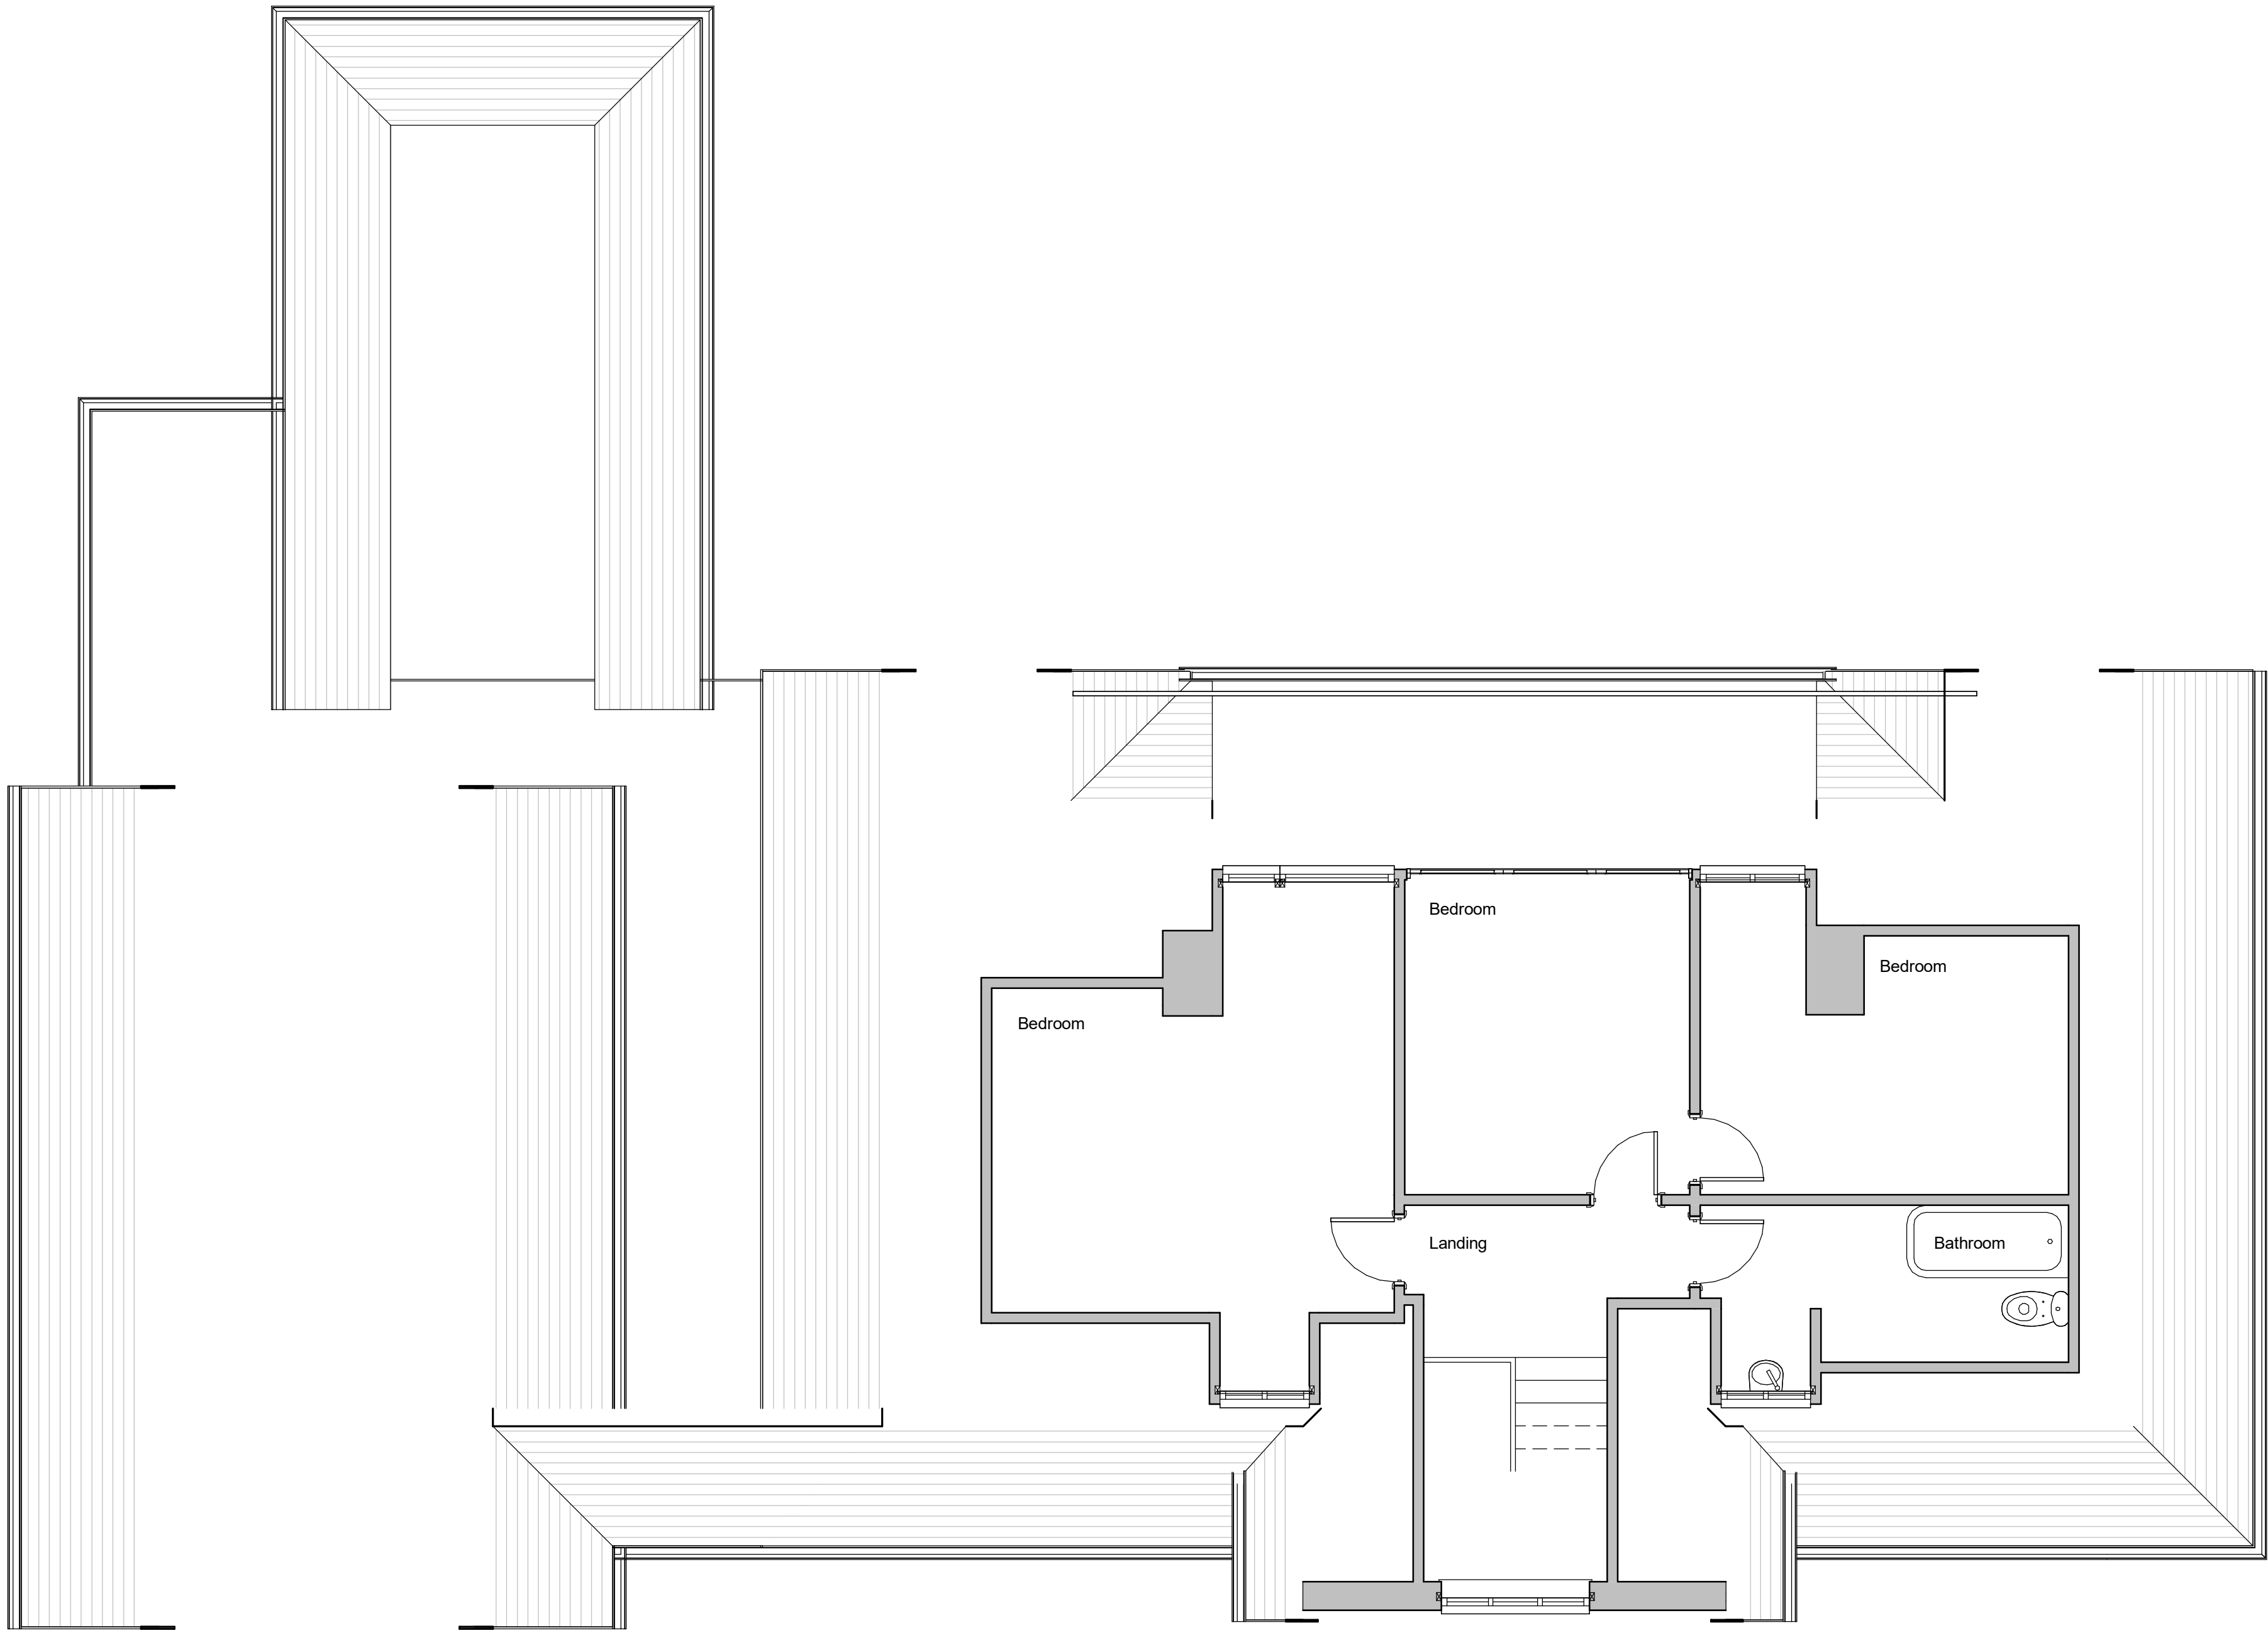


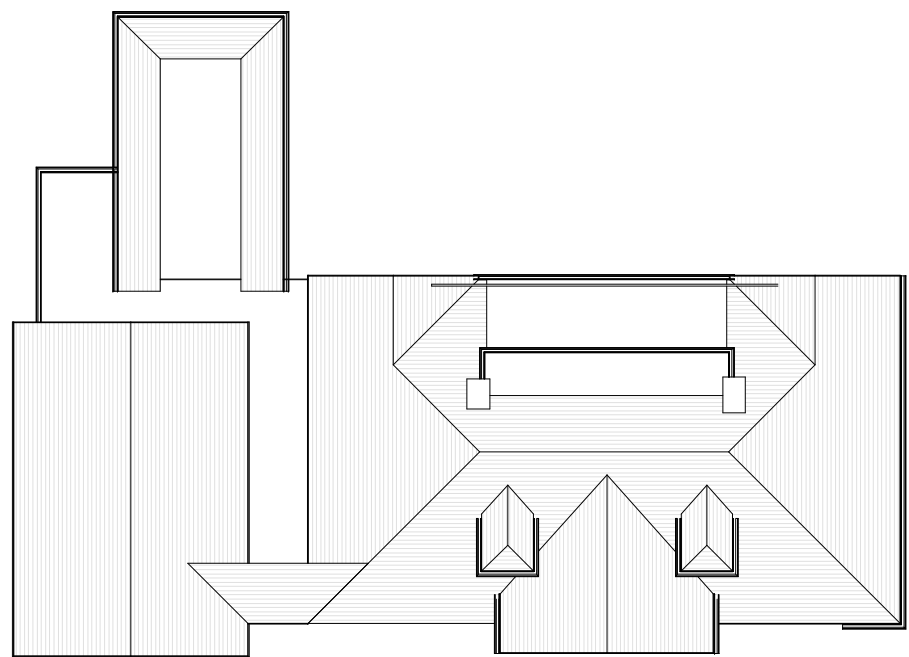

First Floor
Existing

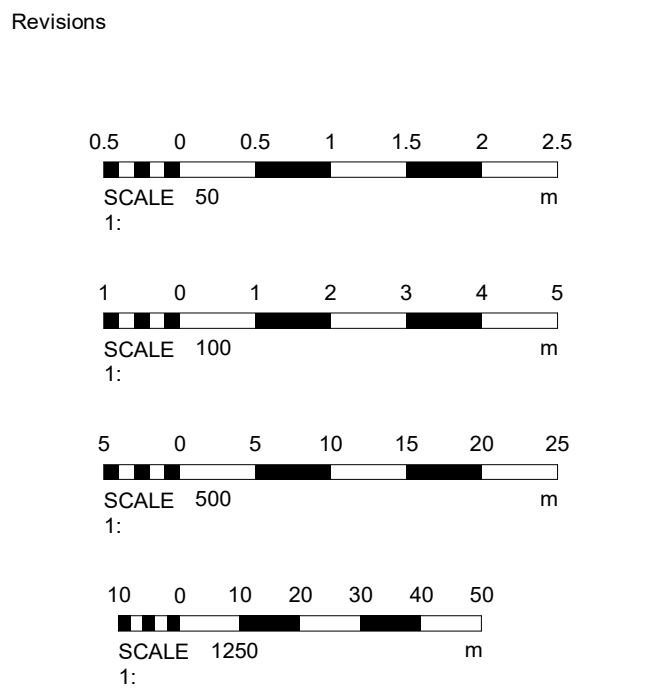

Roof Plan
Existing

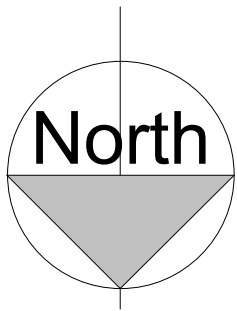

Materials

Drawing Number	2024/151	Sheet	2 of 7
----------------	----------	-------	--------

Size	A1	Scale	1:50, 1:100, 1:500, 1:1250
------	----	-------	-------------------------------

Project	Existing details December 2024
---------	-----------------------------------

Job Title	27 Aldwick Avenue Bognor Regis PO21 3AQ
-----------	---

Do Not scale from this drawing except for planning as photocopies will be subject to distortion
Drawings to be read in conjunction with all other Designers and structural engineers contract drawings and specifications: Any discrepancies must be brought to the attention of the Designer immediately.
The contractor must verify all dimensions by site measurement before ordering materials or manufacturing components
Substitute materials and products to those named will be acceptable if proven to be of equal or higher performance and not in conflict with other elements

M.J.Humphrey
Ltd



Mel Humphrey MRICS, MBEng 9 Aldsworth Avenue Goring By Sea West Sussex BN12 4XQ	Adam Humphrey 4 Thalassa Road Worthing West Sussex BN11 2HH
---	---

Mel@mjhumphrey.co.uk 07701055182	Adam@mjhumphrey.co.uk 07812419142
-------------------------------------	--------------------------------------