


This drawing and its contents are the strict copyright of Architectura Design. No reproduction without permission. Do not scale. Written dimensions to be used where given. All dimensions and details to be checked on site. FOR PLANNING PURPOSES ONLY


08/09/2025 Revision A Block plan dimensions amended





South West Elevation

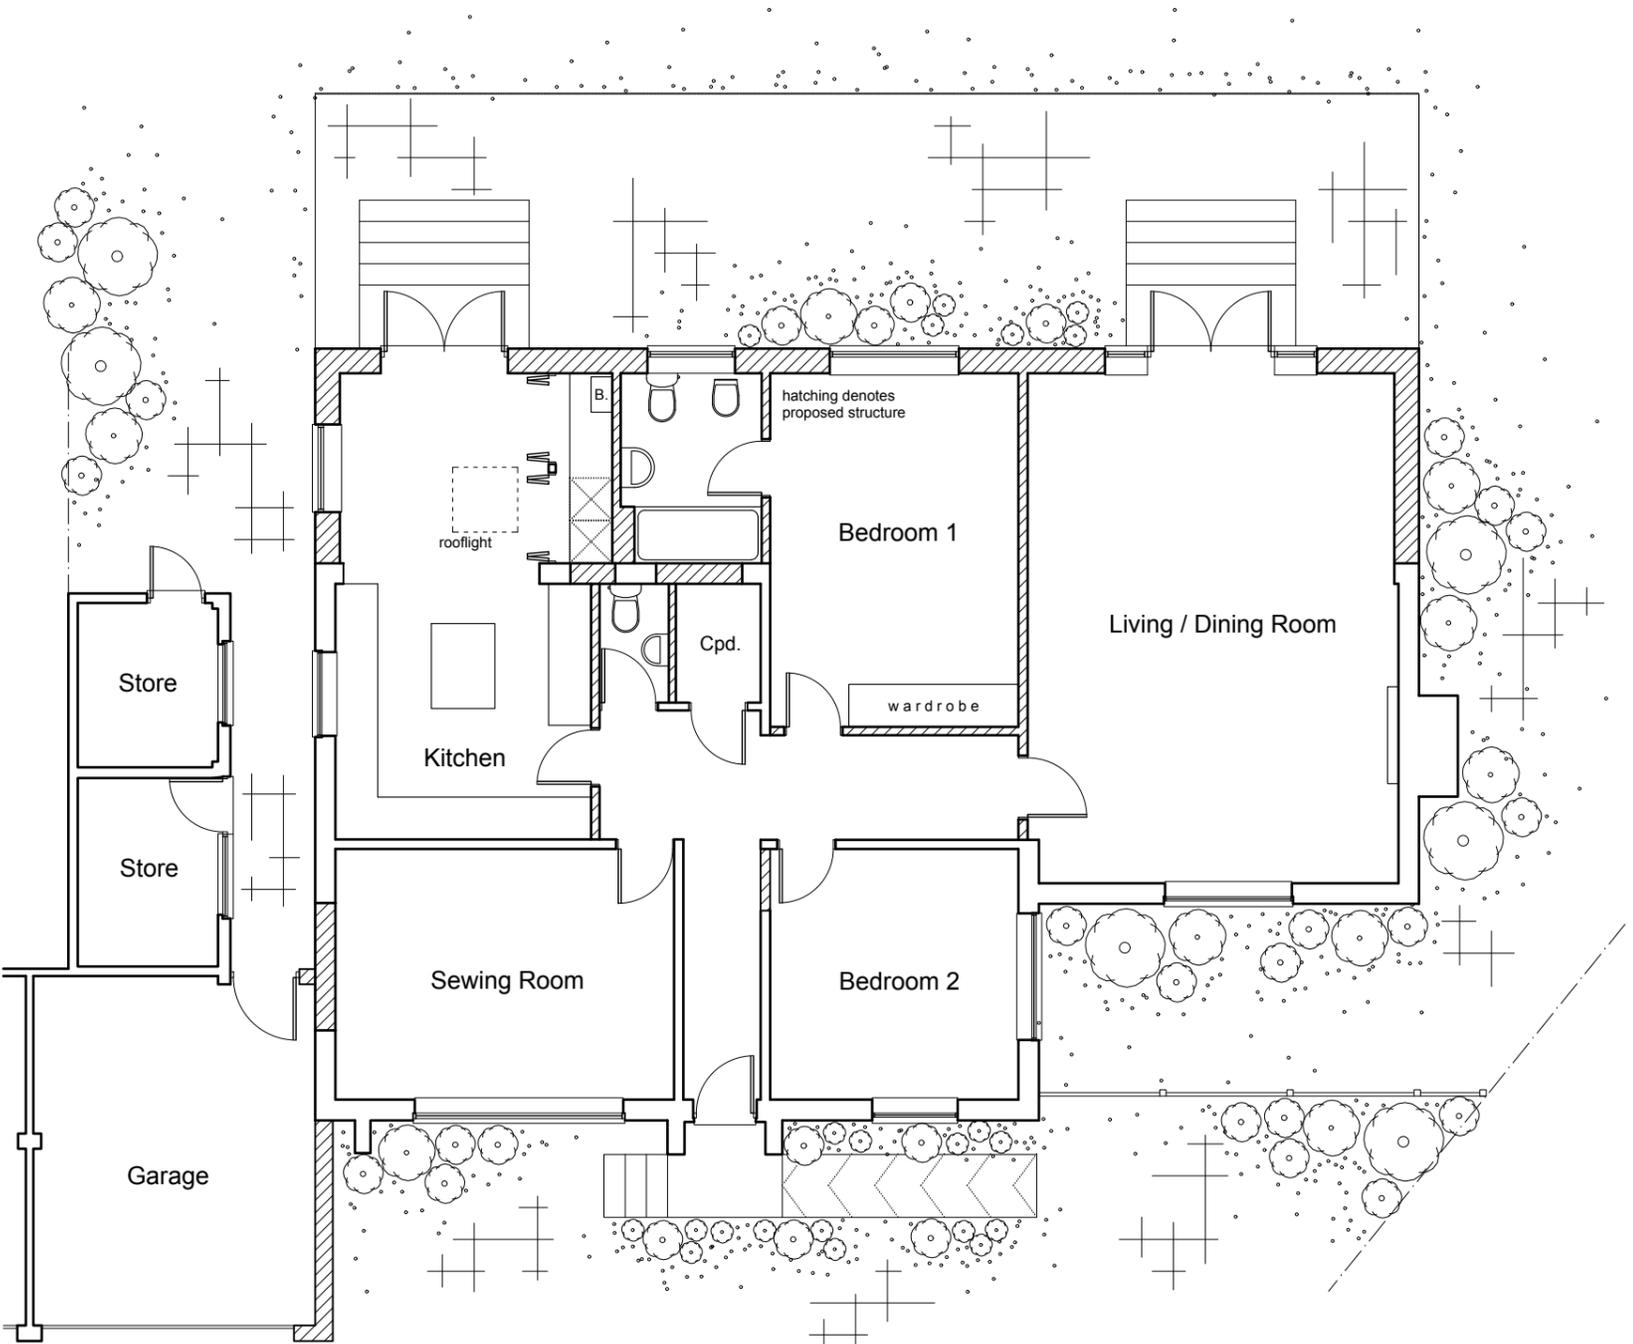

Ground Floor Plan

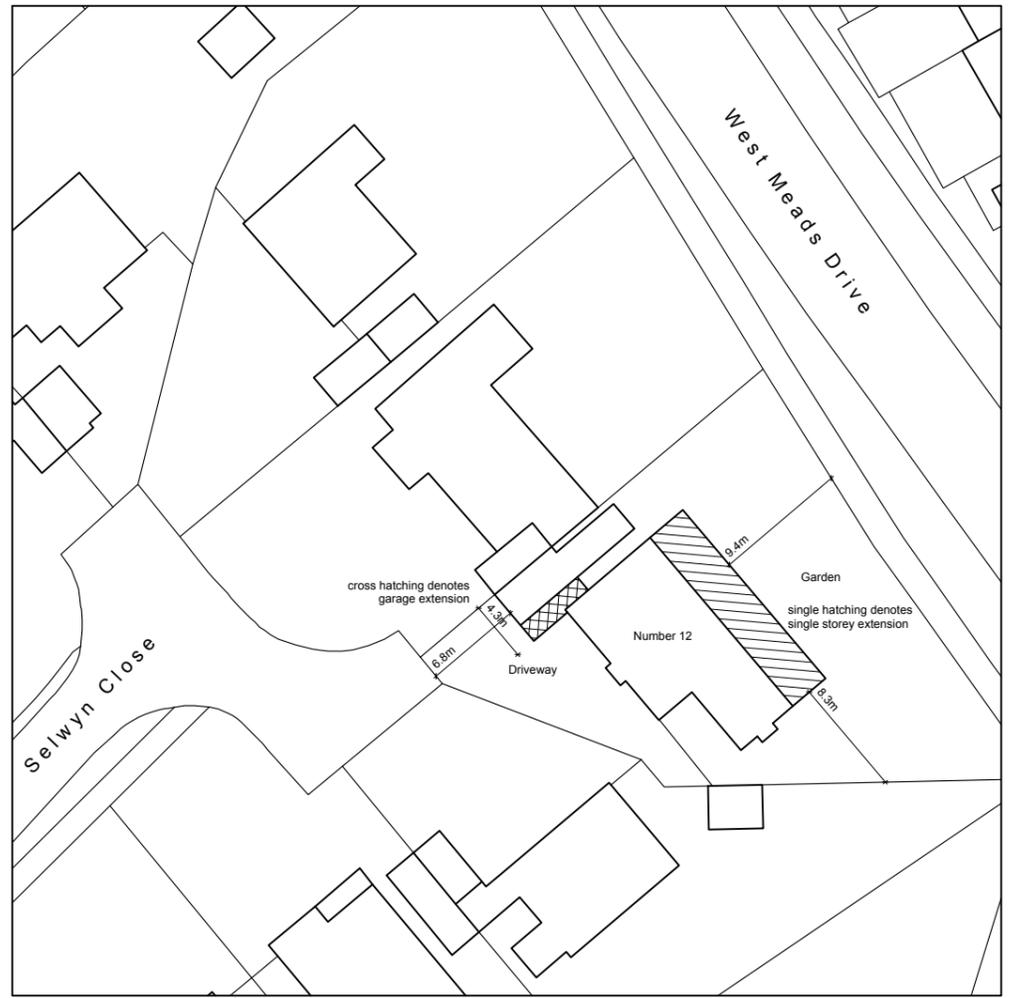

Block Plan
Scale 1:500

  

Architectura
Architectural Design & Drawing Service

Proposed Extension and Alterations
at 12 Selwyn Close, Bognor Regis
for Mrs C Chandler
Drawing P01a August 2025 Scale 1:100 / 1:500 @ A3
Planning Drawing - Proposed Floor Plan, Block Plan & Elevation