




This drawing and its contents are the strict copyright of Architectura Design. No reproduction without permission. Do not scale. Written dimensions to be used where given. All dimensions and details to be checked on site. FOR PLANNING PURPOSES ONLY

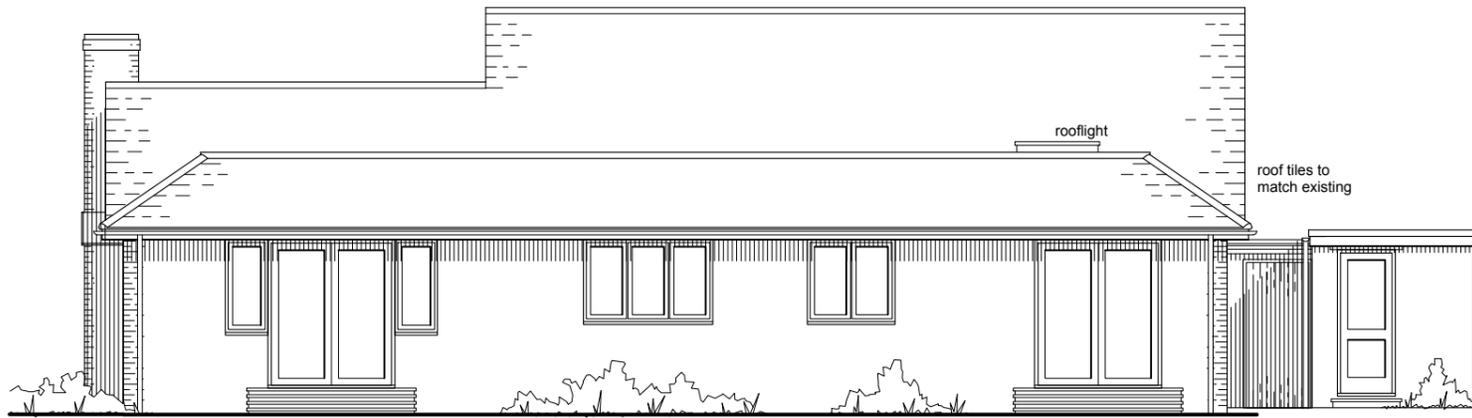


North East Elevation

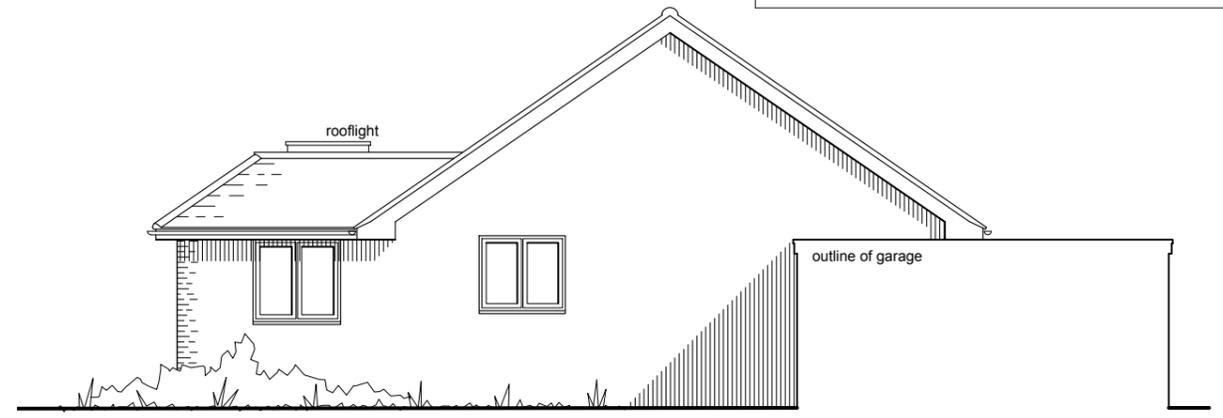

North West Elevation

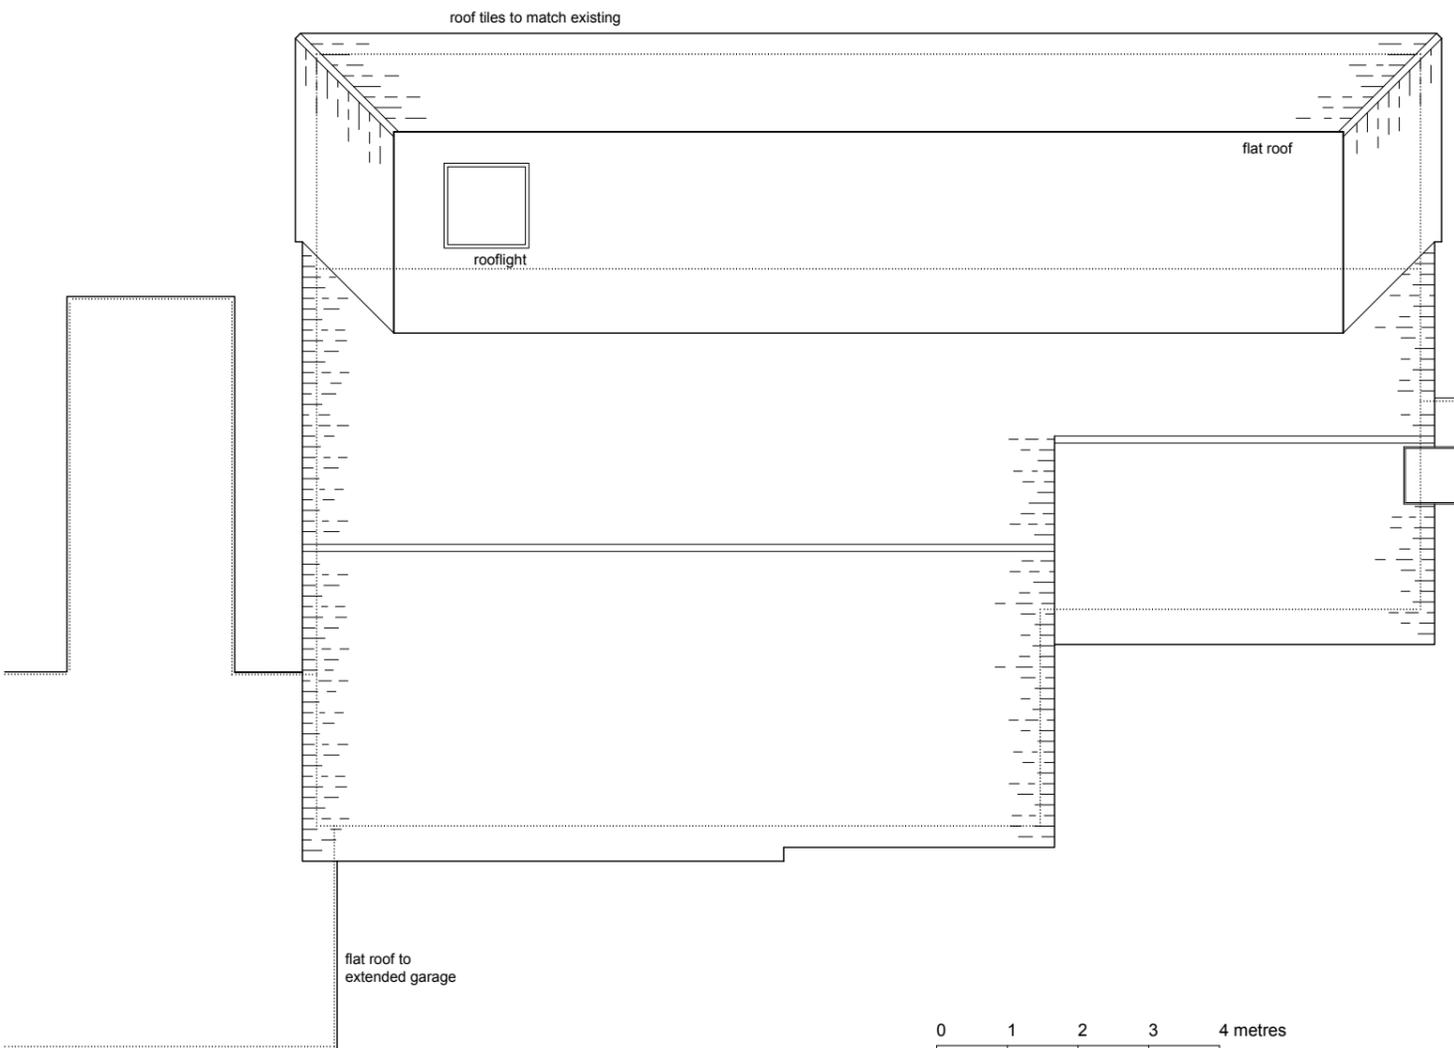

Roof Plan

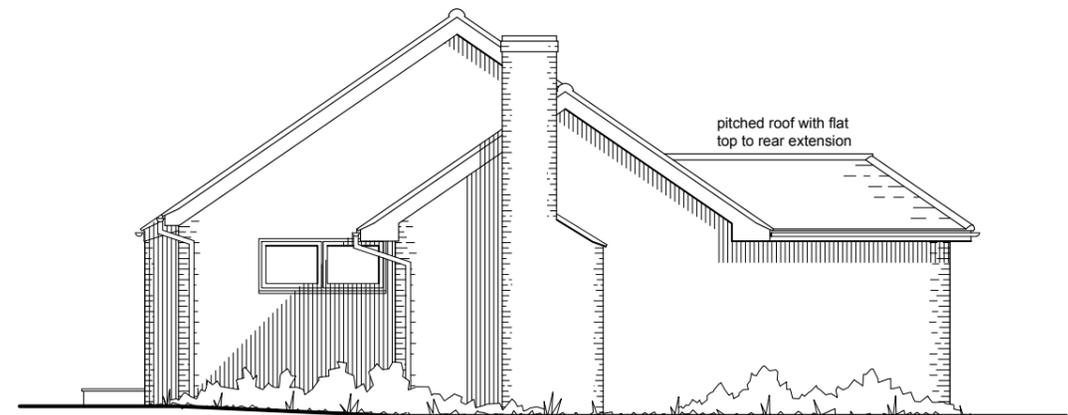

South East Elevation



Location Plan
Scale 1:1250

0 5 10 20 metres



Serial Number 316833
©Crown Copyright and database right 2025
Ordnance Survey Licence: AC0000848283
Reproduction in whole or part is prohibited
without the prior permission of Ordnance Survey

Architectura
Architectural Design & Drawing Service

Proposed Extension and Alterations
at 12 Selwyn Close, Bognor Regis
for Mrs C Chandler
Drawing P02 August 2025 Scale 1:100 / 1:1250 @ A3
Planning Drawing - Proposed Roof Plan, Location Plan & Elevations