




This drawing and its contents are the strict copyright of Architectura Design. No reproduction without permission. Do not scale. Written dimensions to be used where given. All dimensions and details to be checked on site. FOR PLANNING PURPOSES ONLY

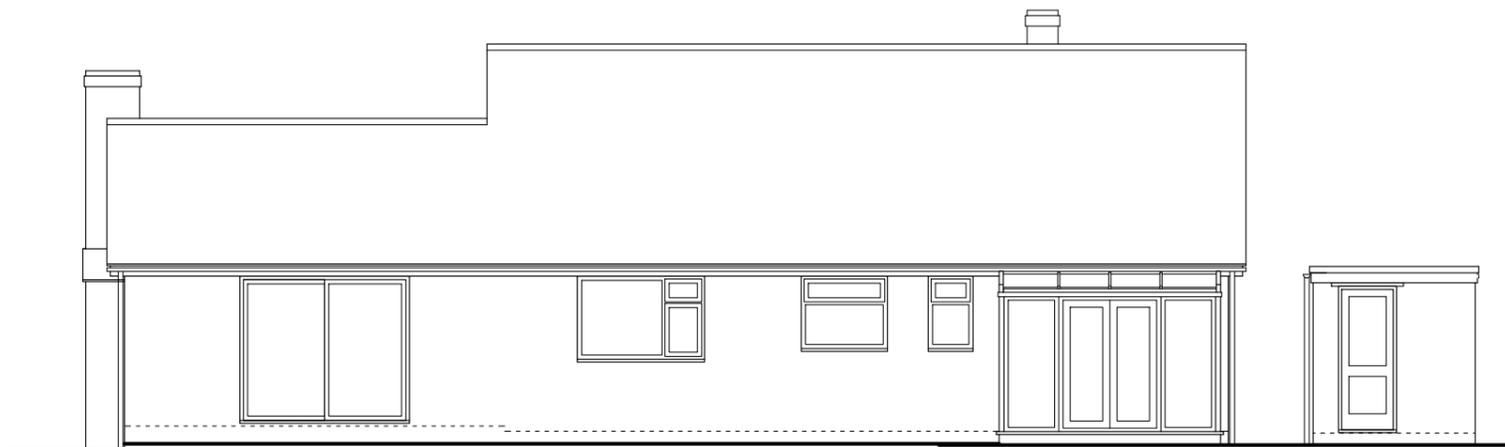


North East Elevation

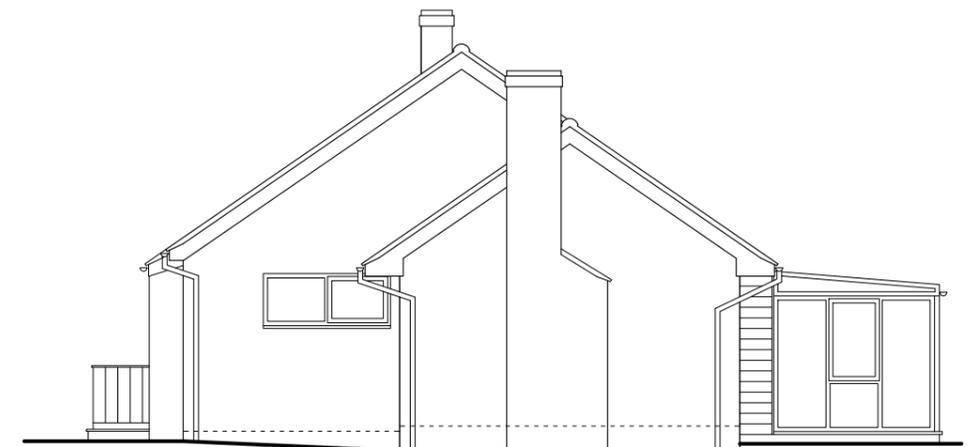


South East Elevation

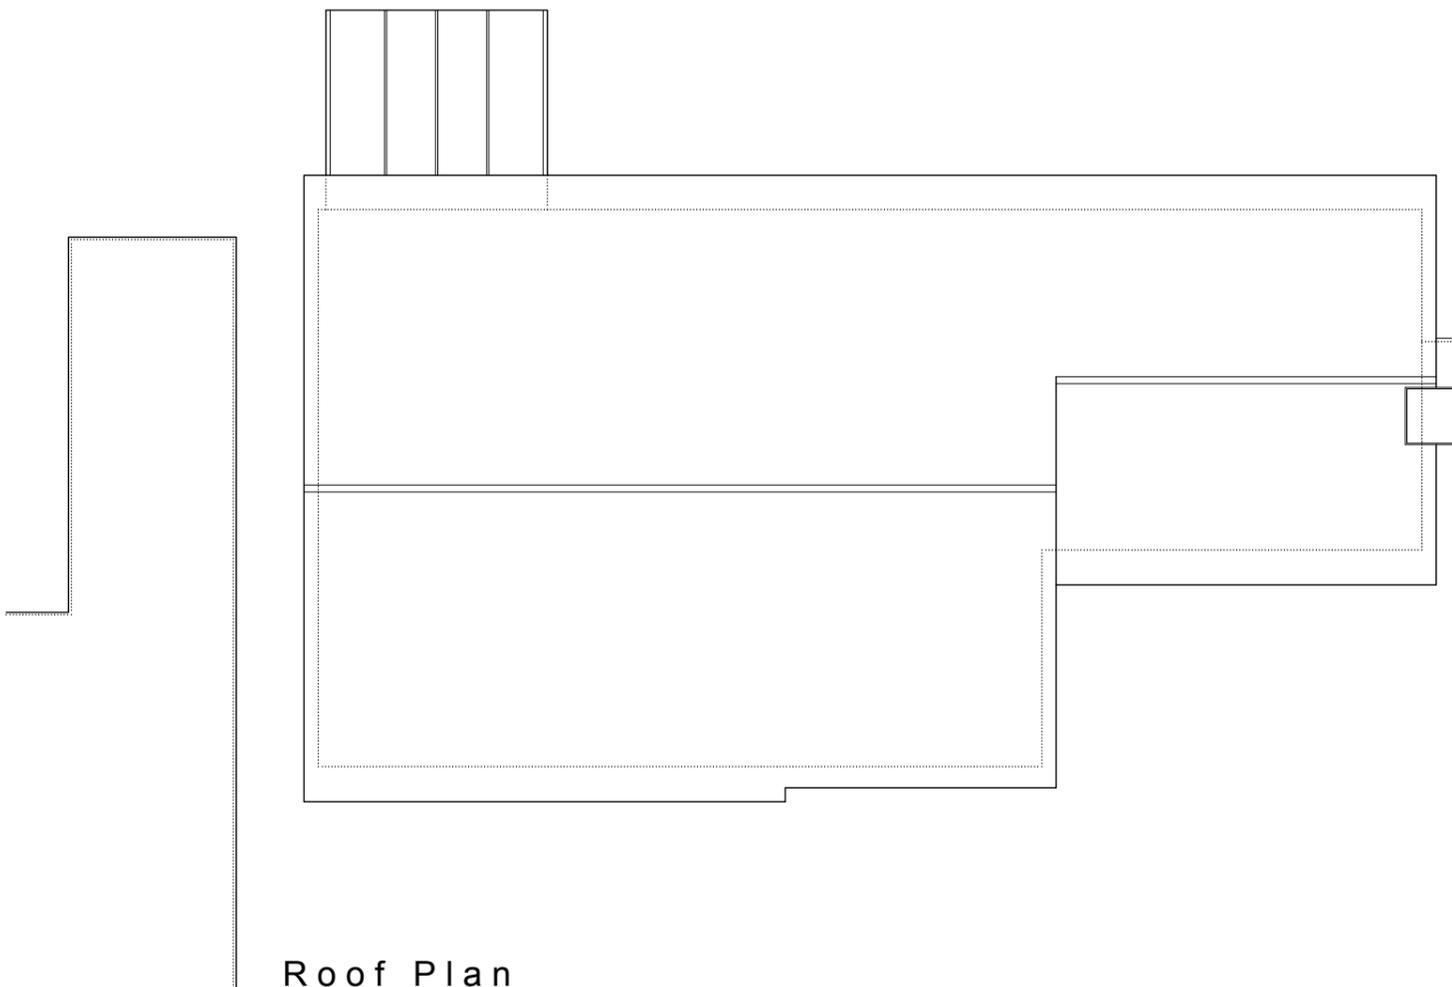

Roof Plan

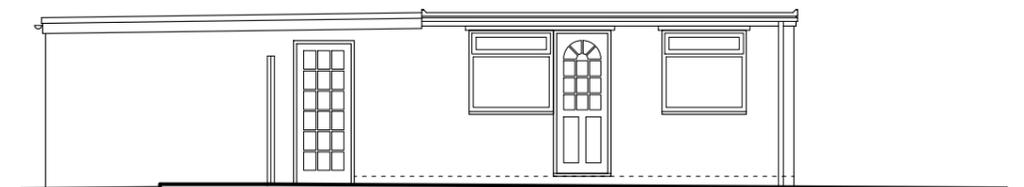

South East Elevation
Garage

 

Architectura
Architectural Design & Drawing Service

Proposed Extension and Alterations
at 12 Selwyn Close, Bognor Regis
for Mrs C Chandler

Drawing S02 August 2025 Scale 1:100 @ A3
Survey Drawing - Existing Roof Plan & Elevations