
 


<p>This drawing is the copyright of <b>Alcove Architecture Ltd</b>          All dimensions must be checked on site prior to construction          Do not scale this drawing except for Planning Application purposes          Contractor to work in full compliance with statutory requirements</p>		
Rev	Amendments	Date
	A Additional photovoltaic panels to eastern roof B Planning Status: Additional photovoltaic panels and rooflight to western roof	02/09/25 10/09/25

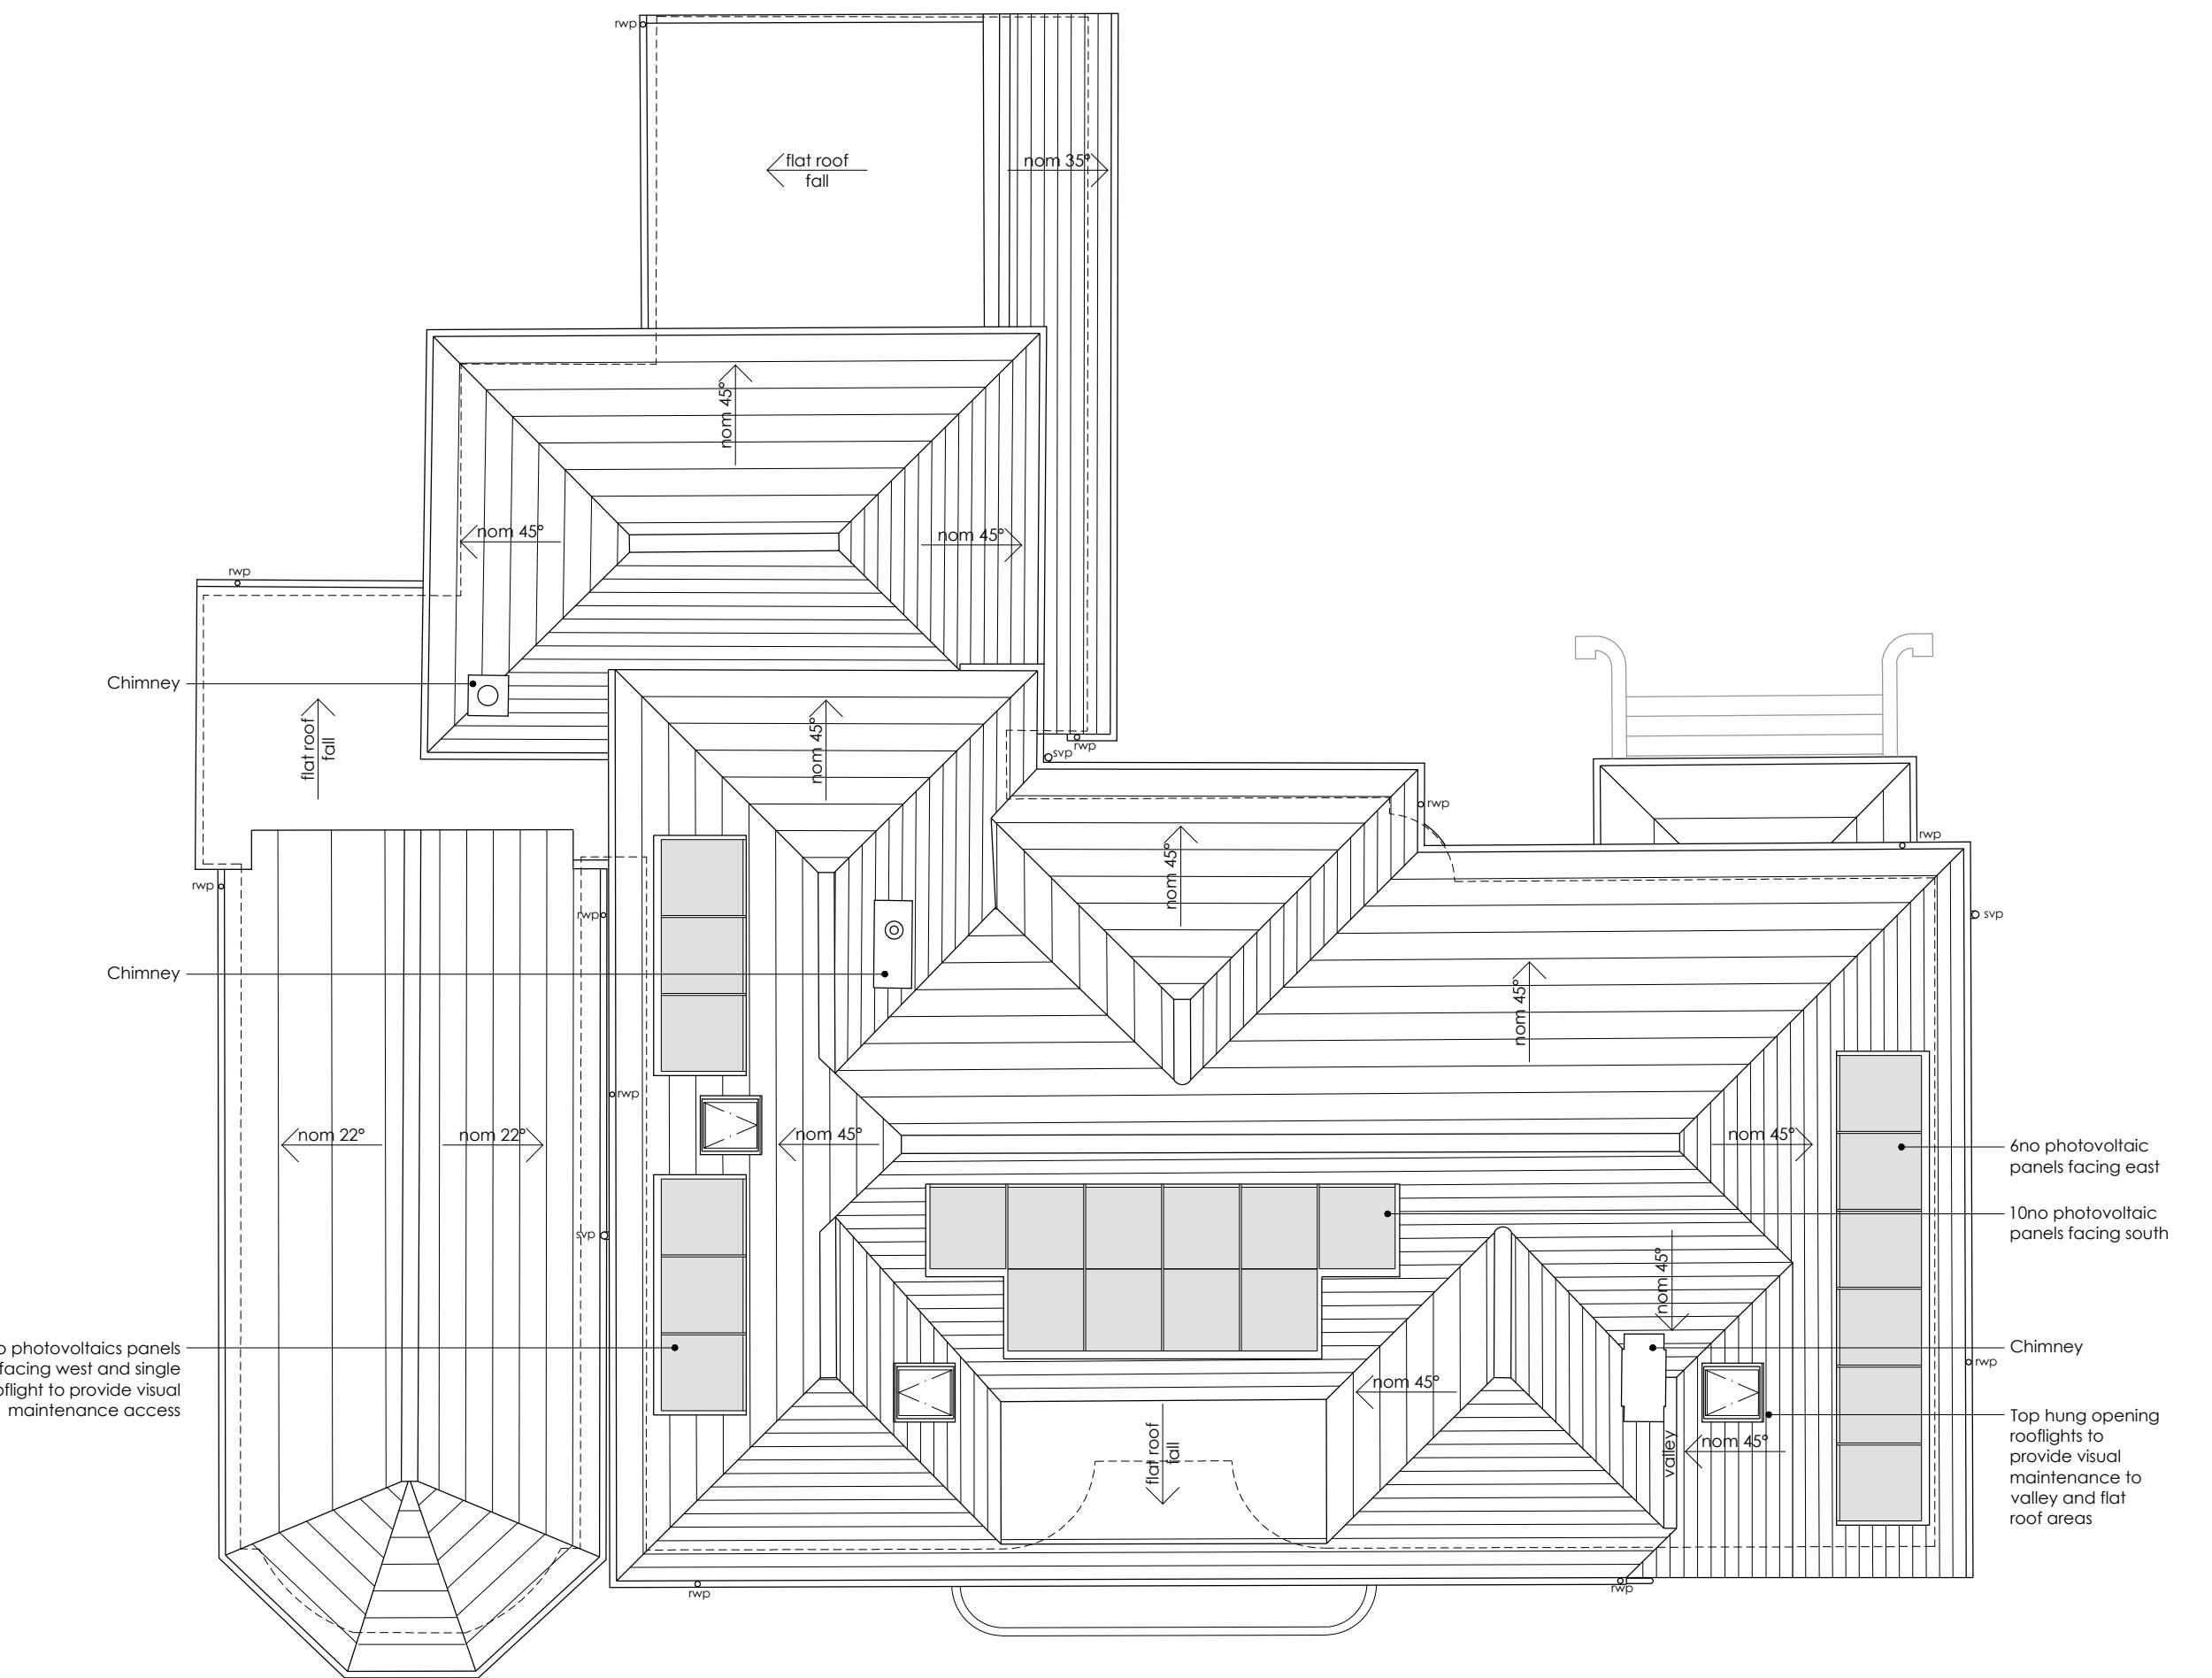

Notes:  
 OS Extract provided by Messrs Mapserve  
 Drawing based upon measured survey by Messrs J Brotherton & Partners ref: 25064  
 Landscape and furniture shown indicatively

**ALCOVE**  
**ARCHITECTURE**  
 25a New Broadway Worthing Sussex BN11 4HP  
 01903 608448 [www.alcovearchitecture.co.uk](http://www.alcovearchitecture.co.uk)

Project  
 62 The Drive  
 Aldwick  
 West Sussex  
 PO21 4DT  
 Drawing Title  
 Roof Plan  
 as Proposed

Status  
 Planning  
 Scale  
 1:100@A3  
 Project No.  
 25118  
 Drawn By  
 JE  
 Drawing No.  
 P011  
 Date  
 Aug 25  
 Revision  
 B

Alcove Architecture Ltd - Registered No. 8543375