


NOTES

ROOF - Cement slate tiles to pitched roof, felted or GRP flat roof covering.


WALLS - Painted white render to lower elevations with white horizontal cement based cladding to dormers and gable walls to planning approval.

WINDOWS - Charcoal PVC framed double glazed units.


DOORS - Charcoal PVC or aluminium framed double glazed units.

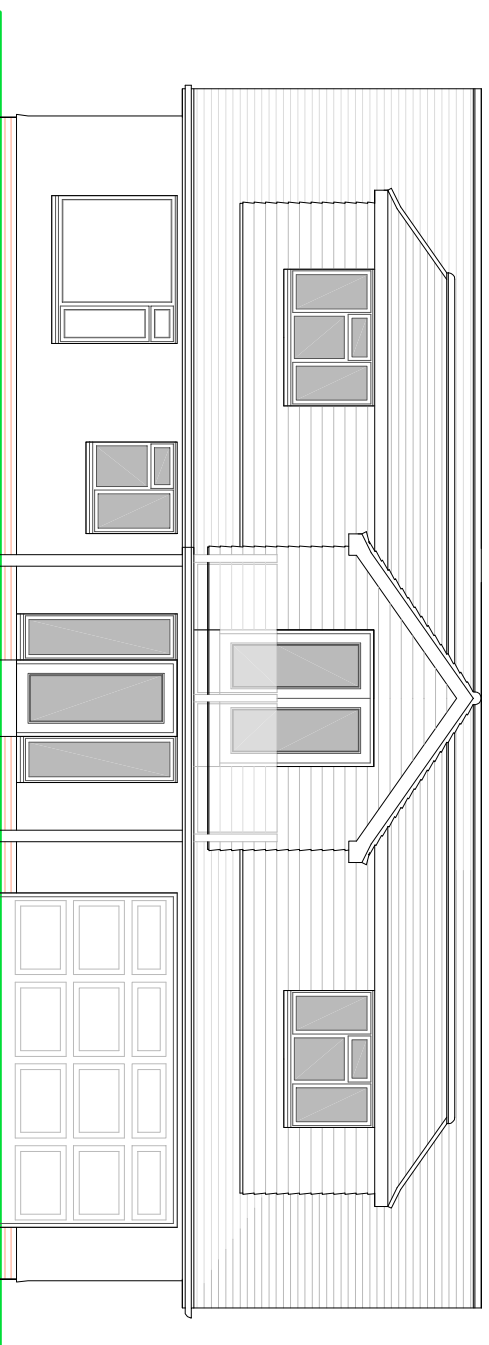

FRONT ELEVATION

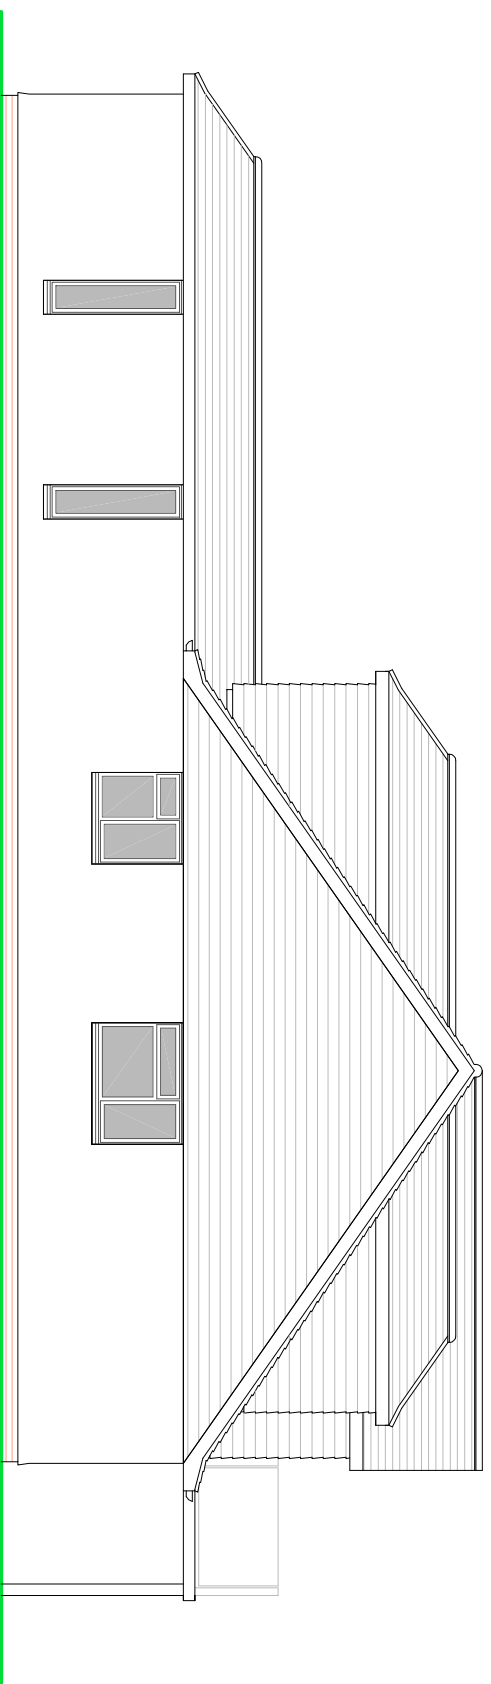

SIDE ELEVATION

 

PROPOSED ELEVATIONS

Scale 1:100 on A3

SUSSEX BUILDING CONSULTANCY LIMITED

2 APPLE GROVE, ALDWICK,
BOGNOR REGIS, WEST SUSSEX.

SCALE - 1/100 REV - A DATE - 22/09/2025

