


**NOTES**

ROOF - Cement slate tiles to pitched roof, felted or GRP flat roof covering.


WALLS - Painted white render to lower elevations with white horizontal cement based cladding to dormers and gable walls to planning approval.

WINDOWS - Charcoal PVC framed double glazed units.


DOORS - Charcoal PVC or aluminium framed double glazed units.

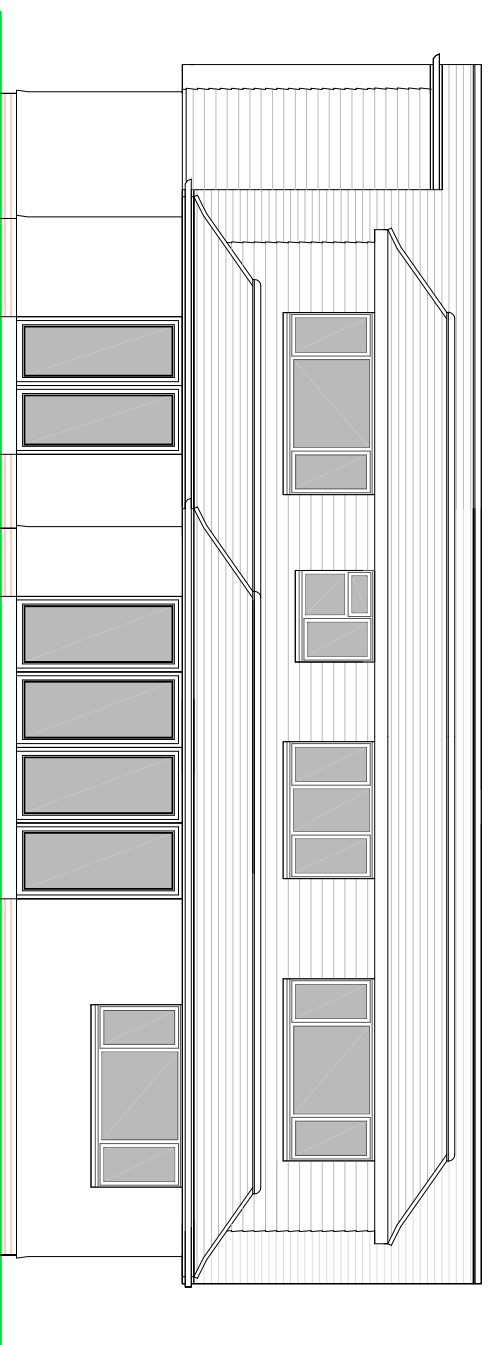

**REAR ELEVATION**

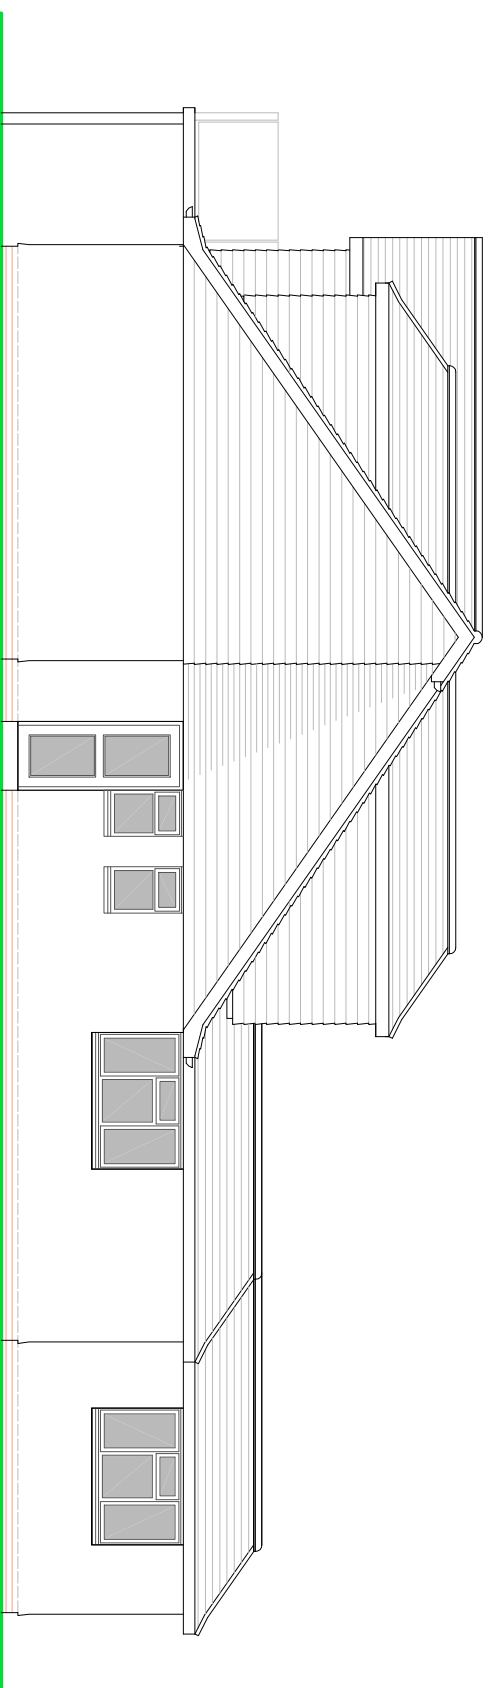

**SIDE ELEVATION**

 

**PROPOSED ELEVATIONS**

Scale 1:100 on A3

**SUSSEX BUILDING CONSULTANCY LIMITED**

2 APPLE GROVE, ALDWICK,  
BOGNOR REGIS, WEST SUSSEX.

SCALE - 1/100 REV - A DATE - 22/09/2025

