



Location Plan
Scale 1 : 1250

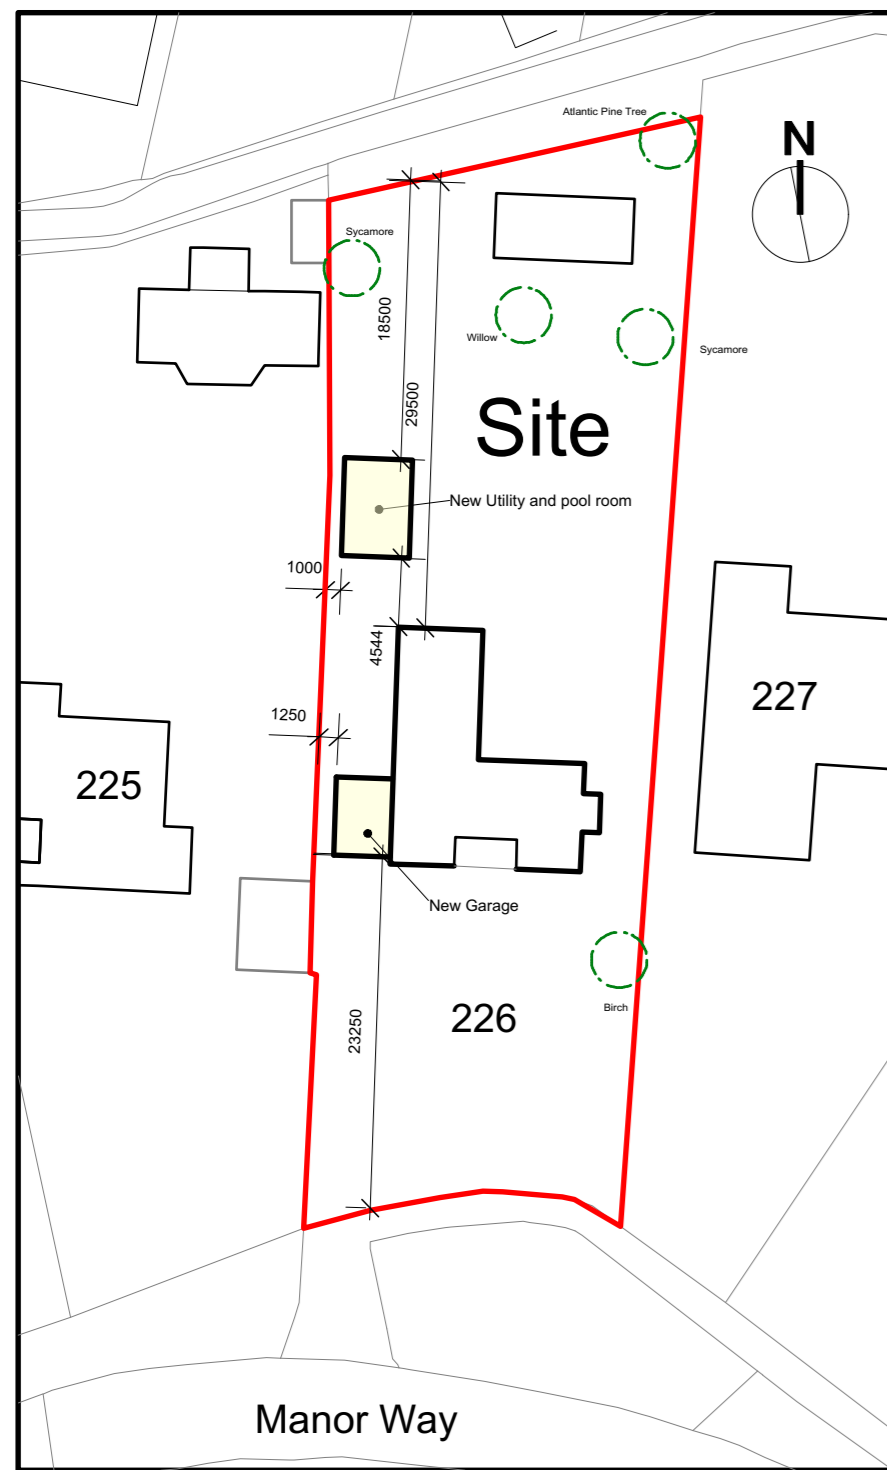


Site area 1550 sq m

Block Plan
Scale 1 : 500

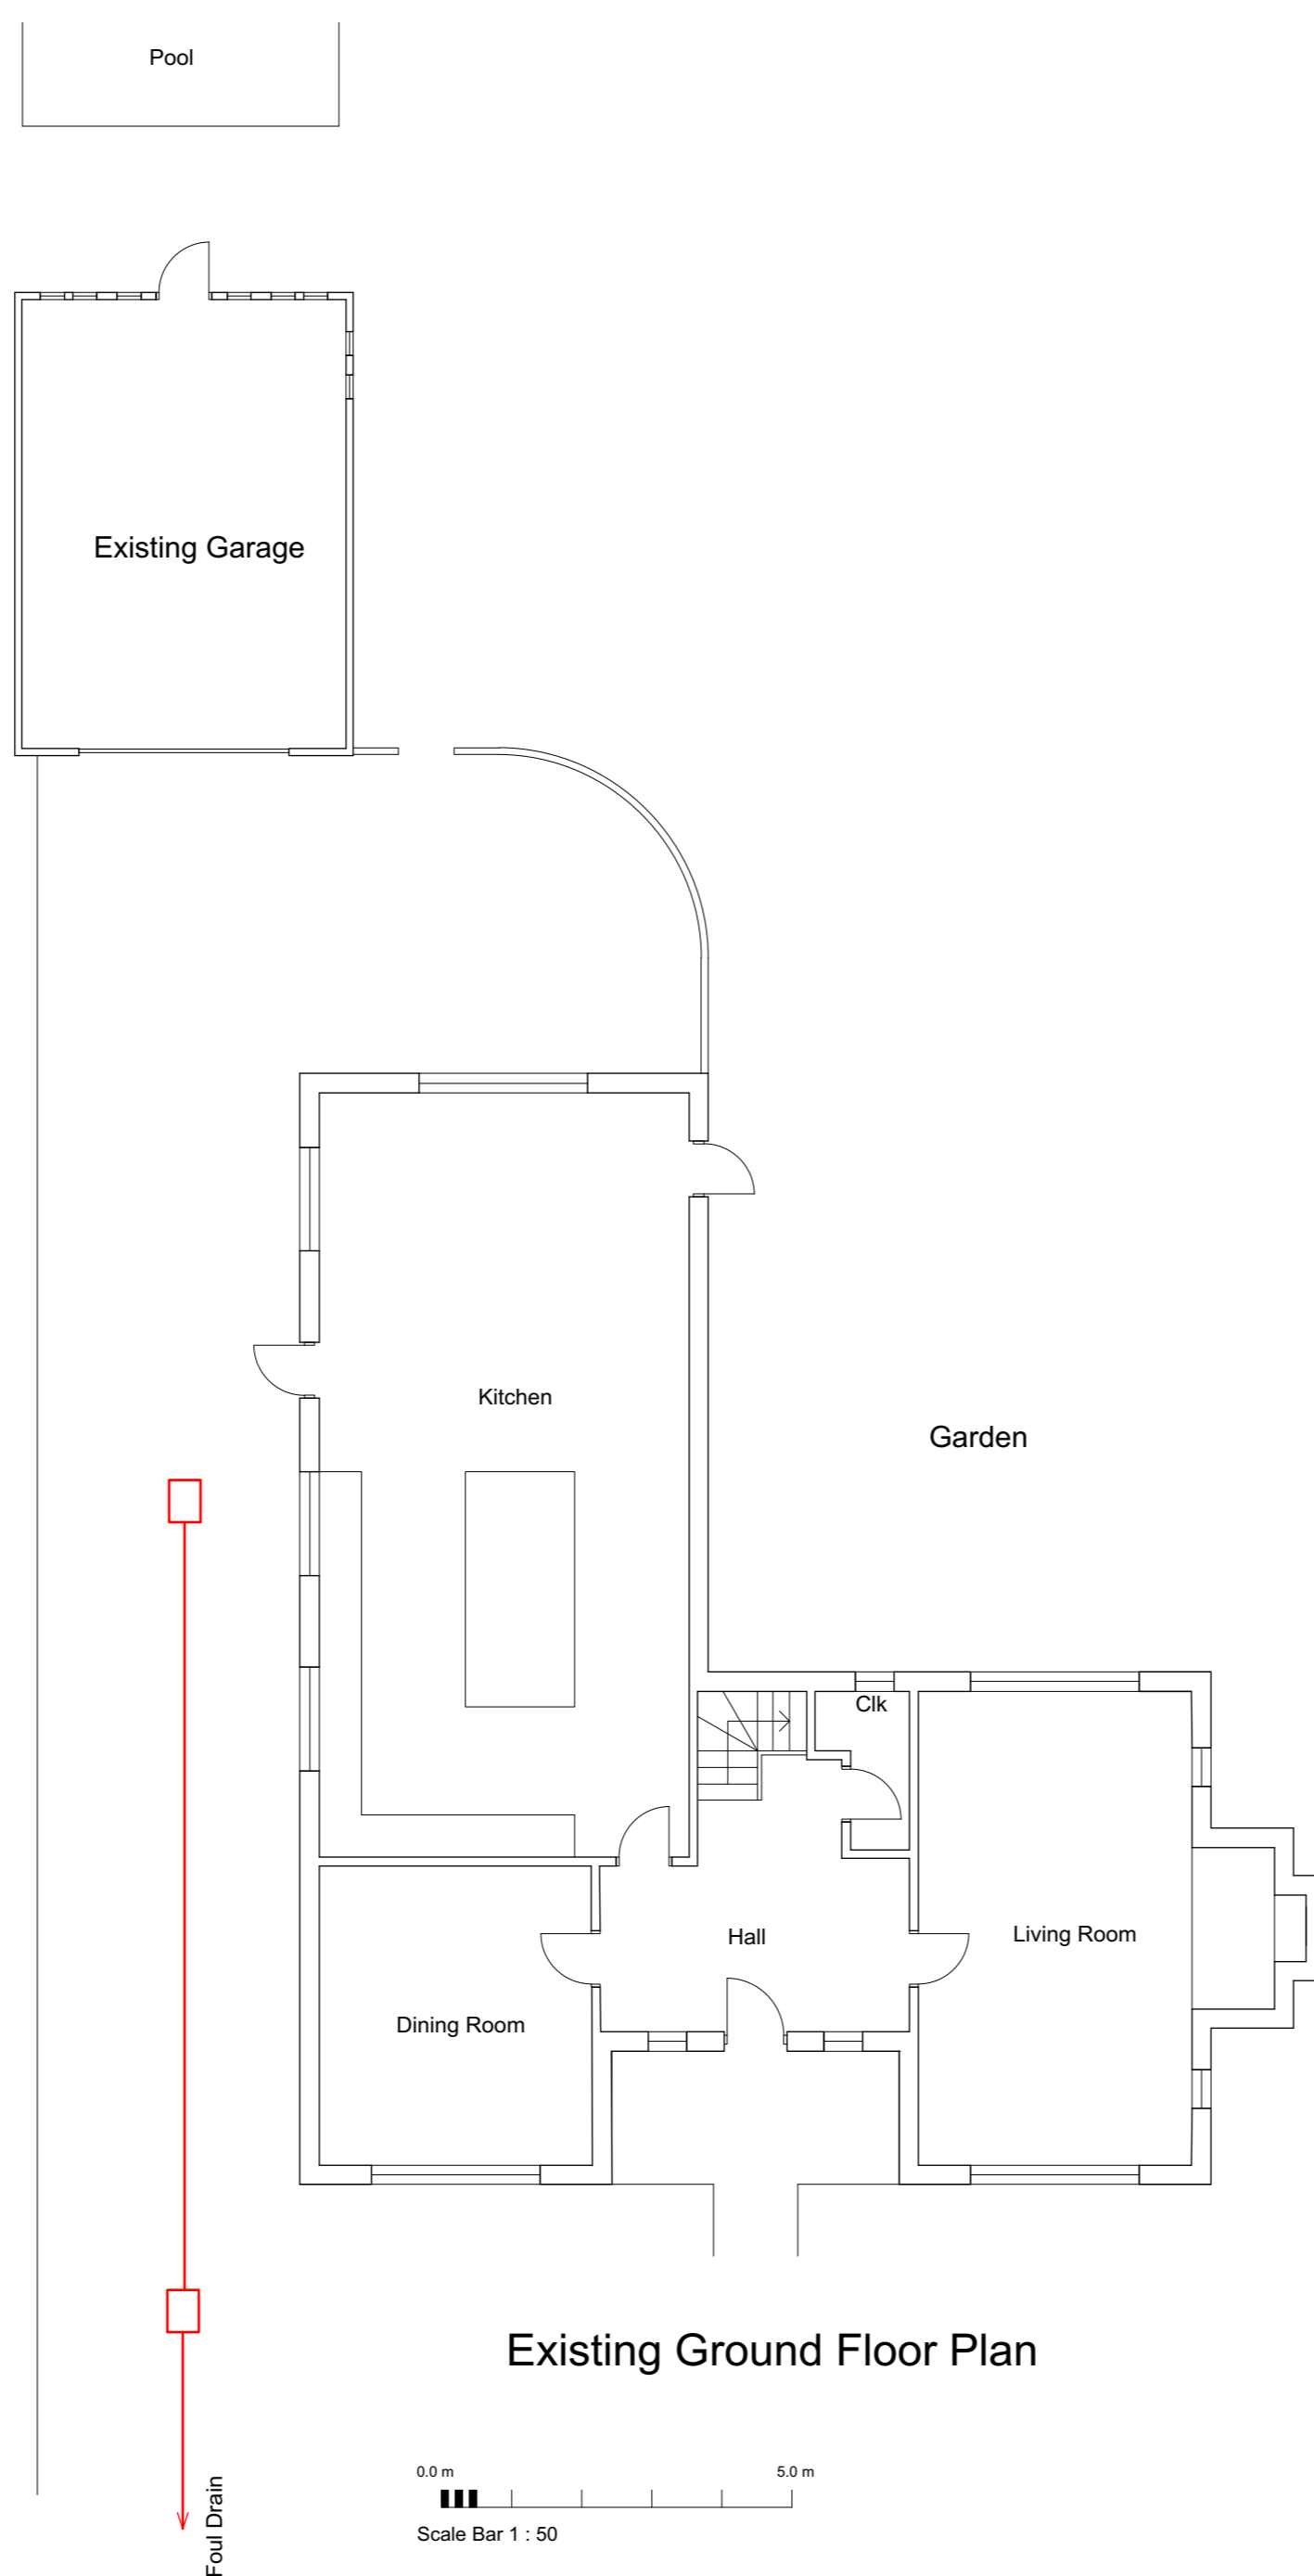

Existing Ground Floor Plan

Floor Plans
Scale 1 : 100

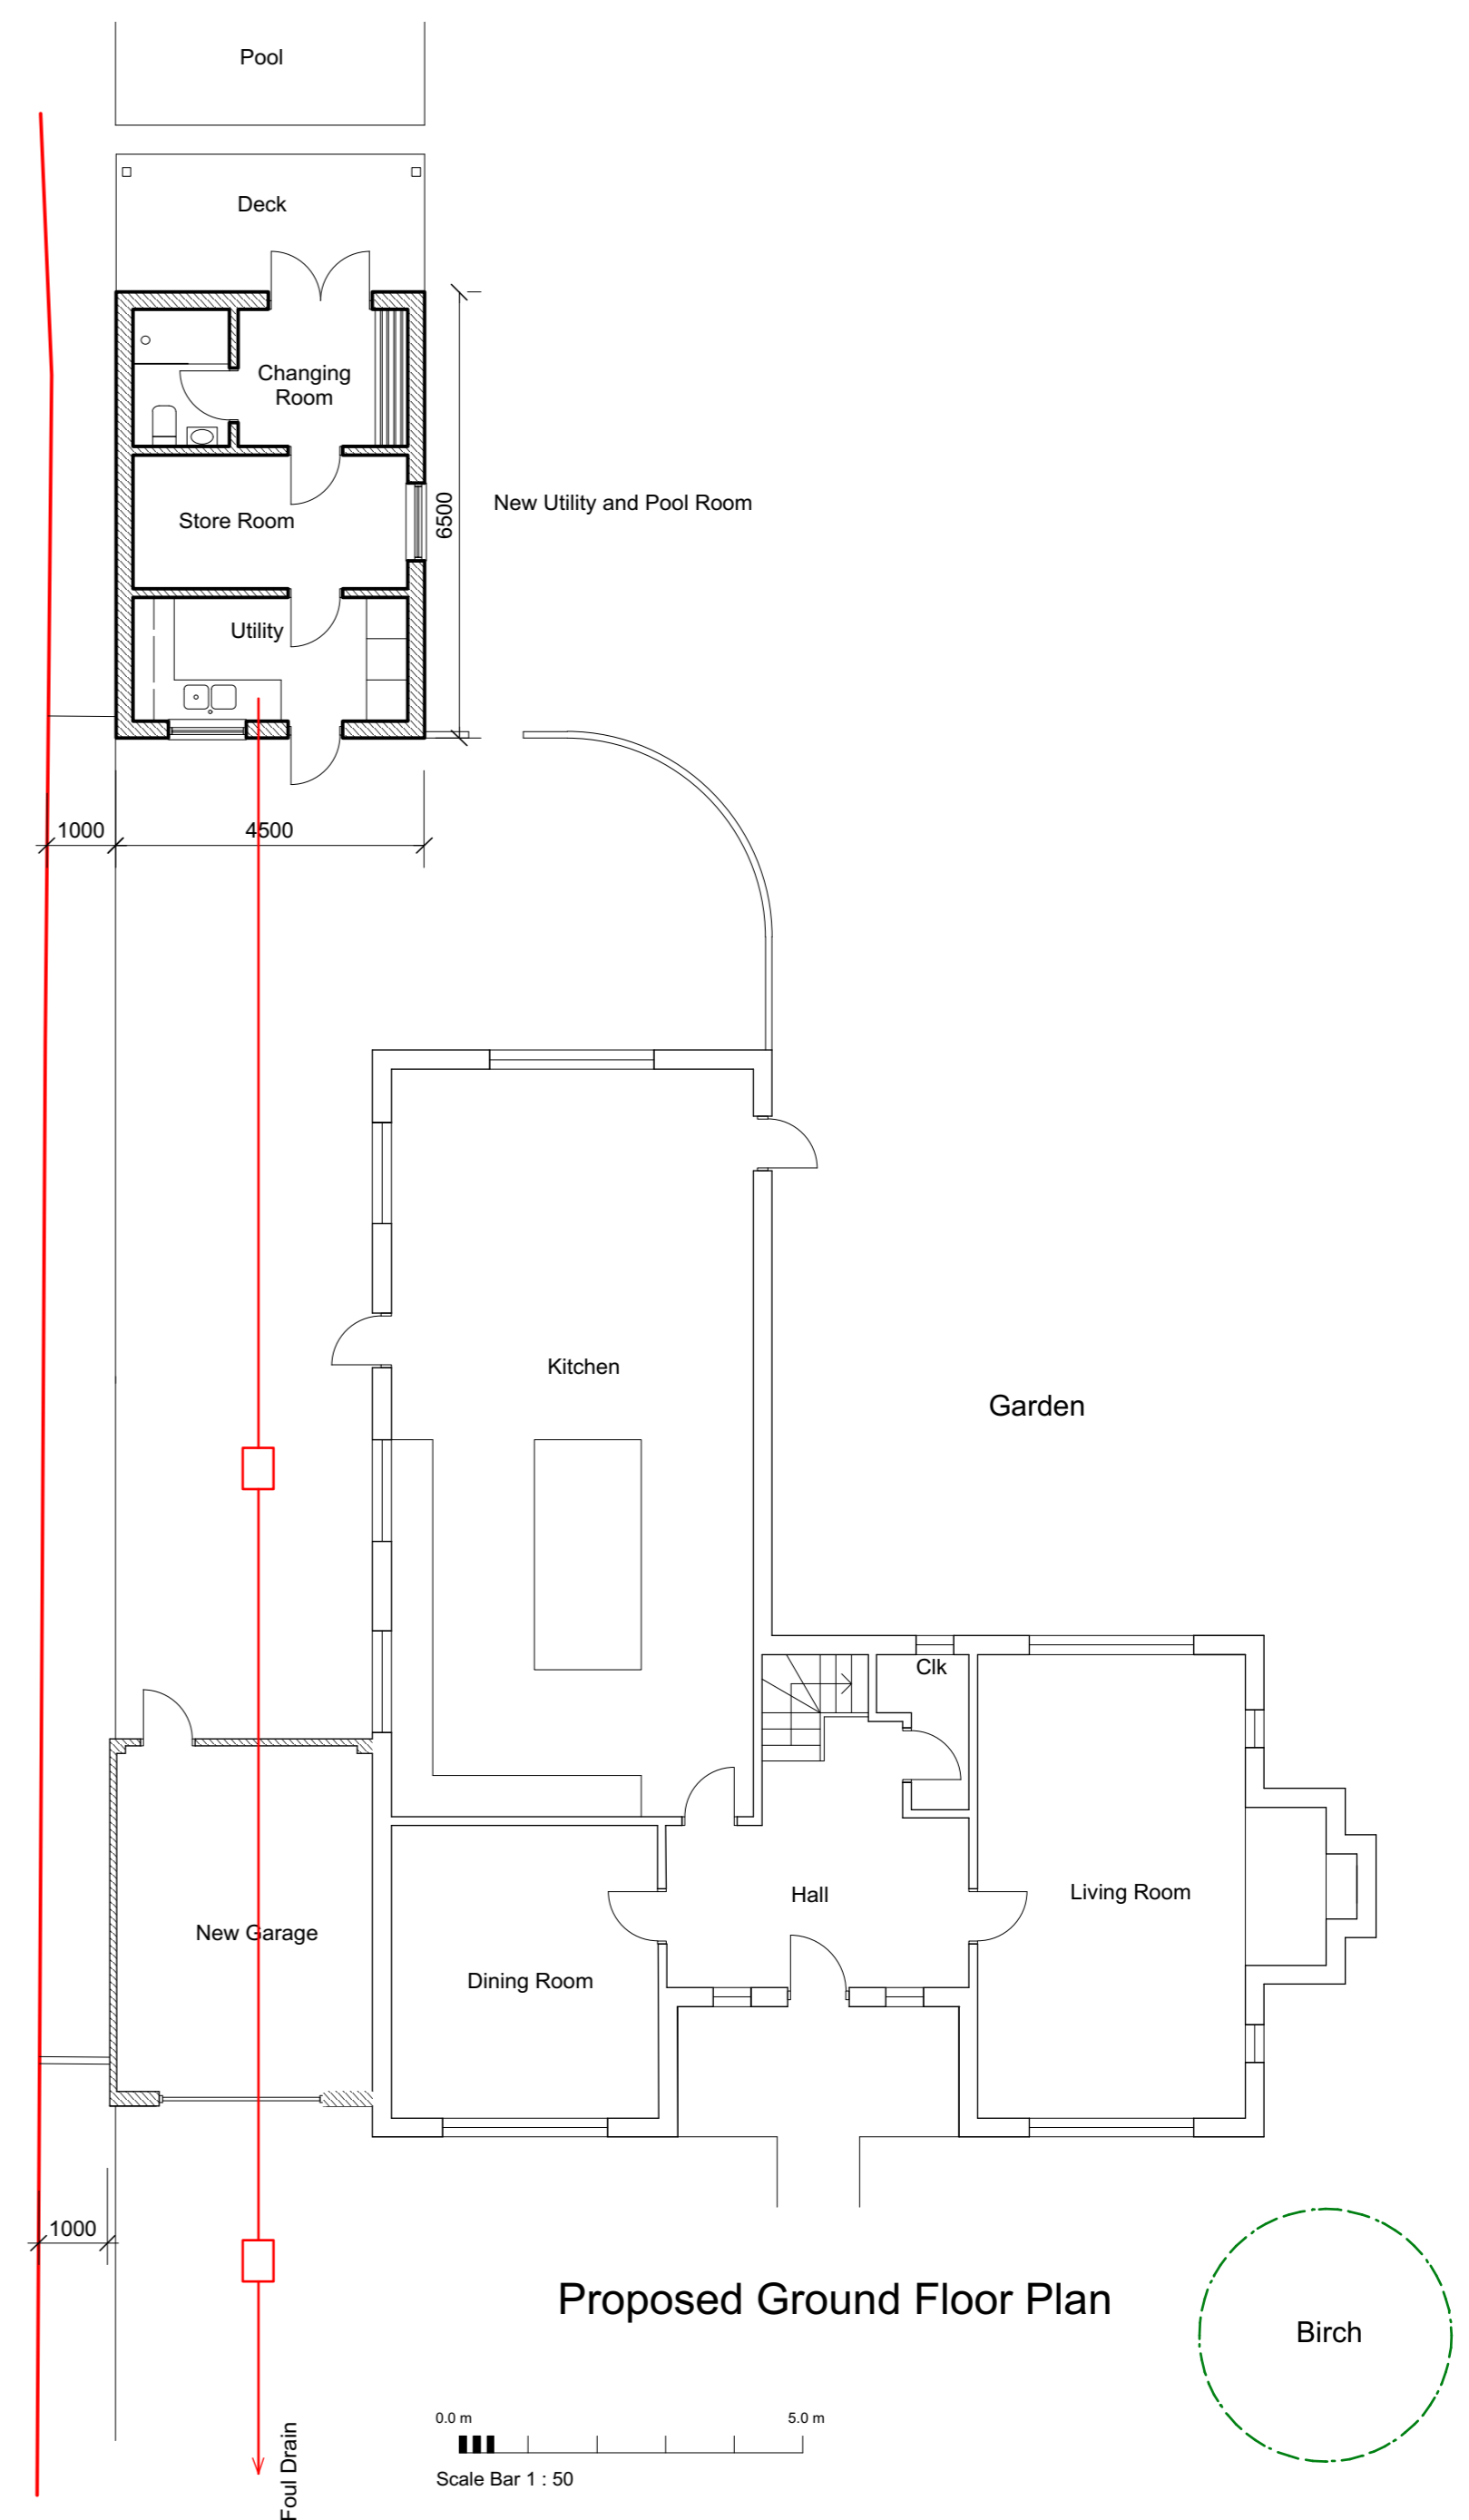

Proposed Ground Floor Plan

IVON BLUMER ARCHITECTS LTD

PROJECT	226 Manor Way	DATE	15/10/25
TITLE	Plans	DRG NO	IBA/613/01
SCALE	As Noted	REVISIONS	