




Existing Side Elevation  
Garage  
(East)

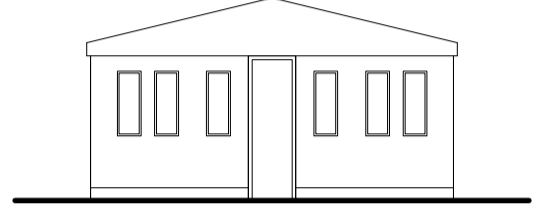


Existing Rear Elevation  
Garage  
(North)

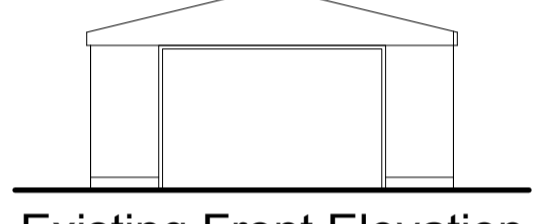

Existing Front Elevation  
Garage  
(South)

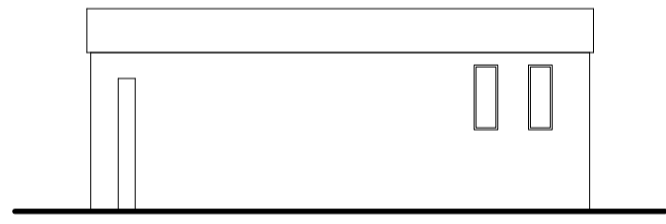


Existing Side Elevation  
Garage  
(West)

 


Existing Garage Roof Plan


Existing sub standard garage  
to be demolished

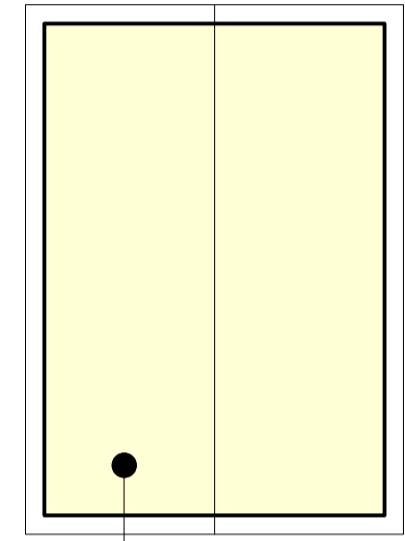


New Utility and Pool Room  
Roof Plan

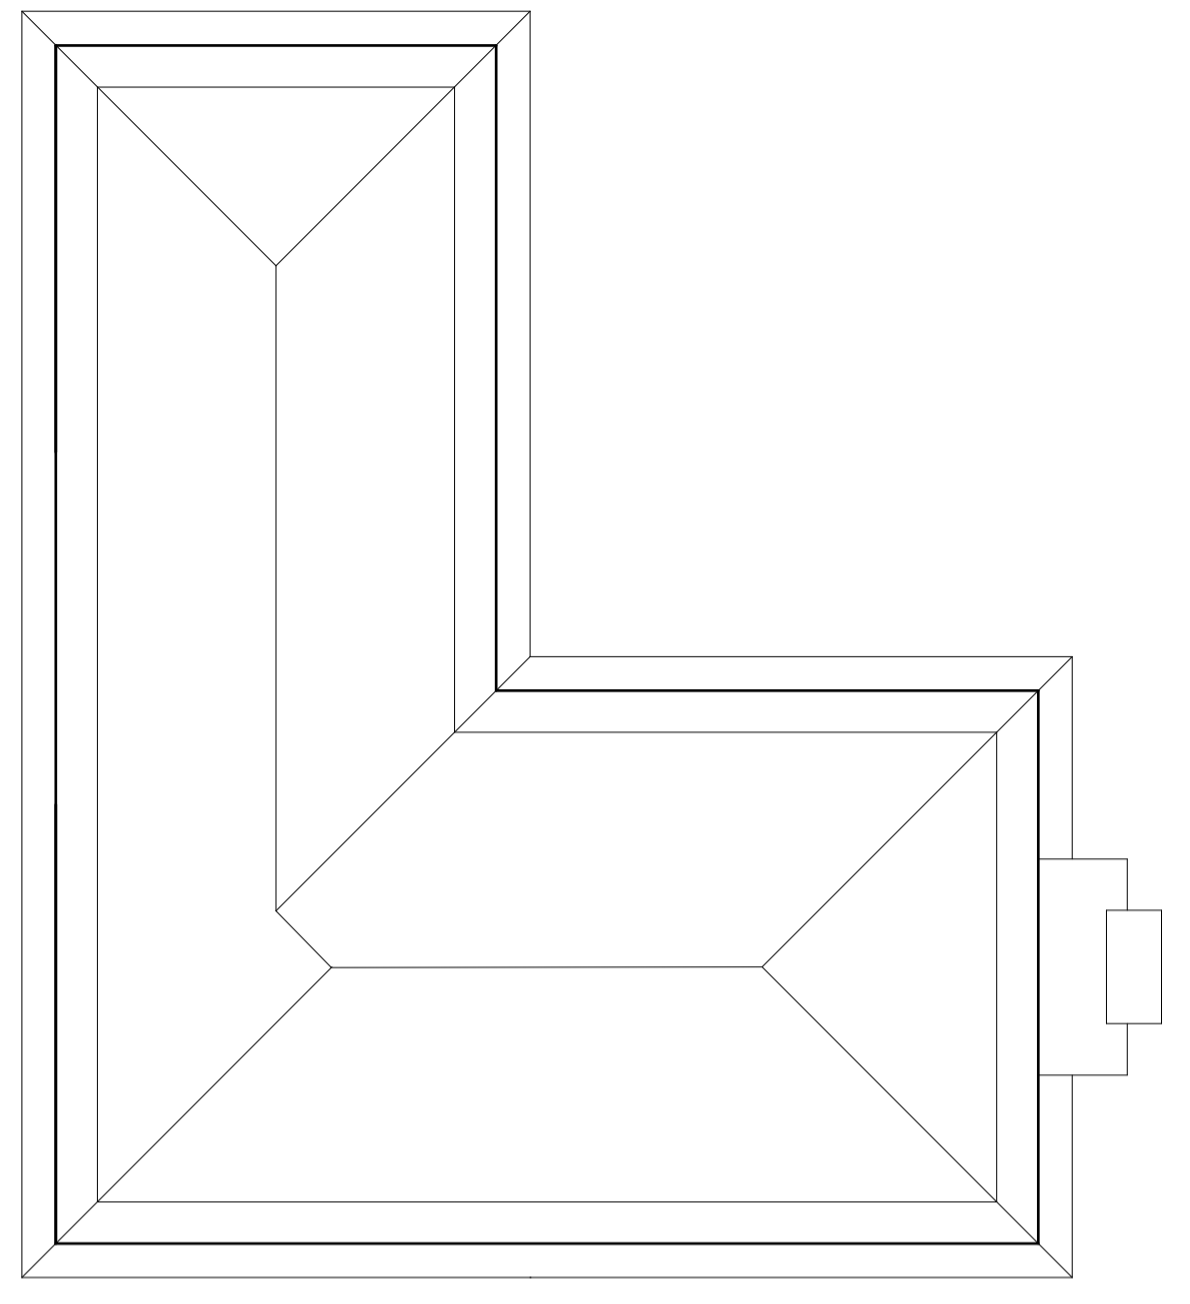

Existing Roof Plan

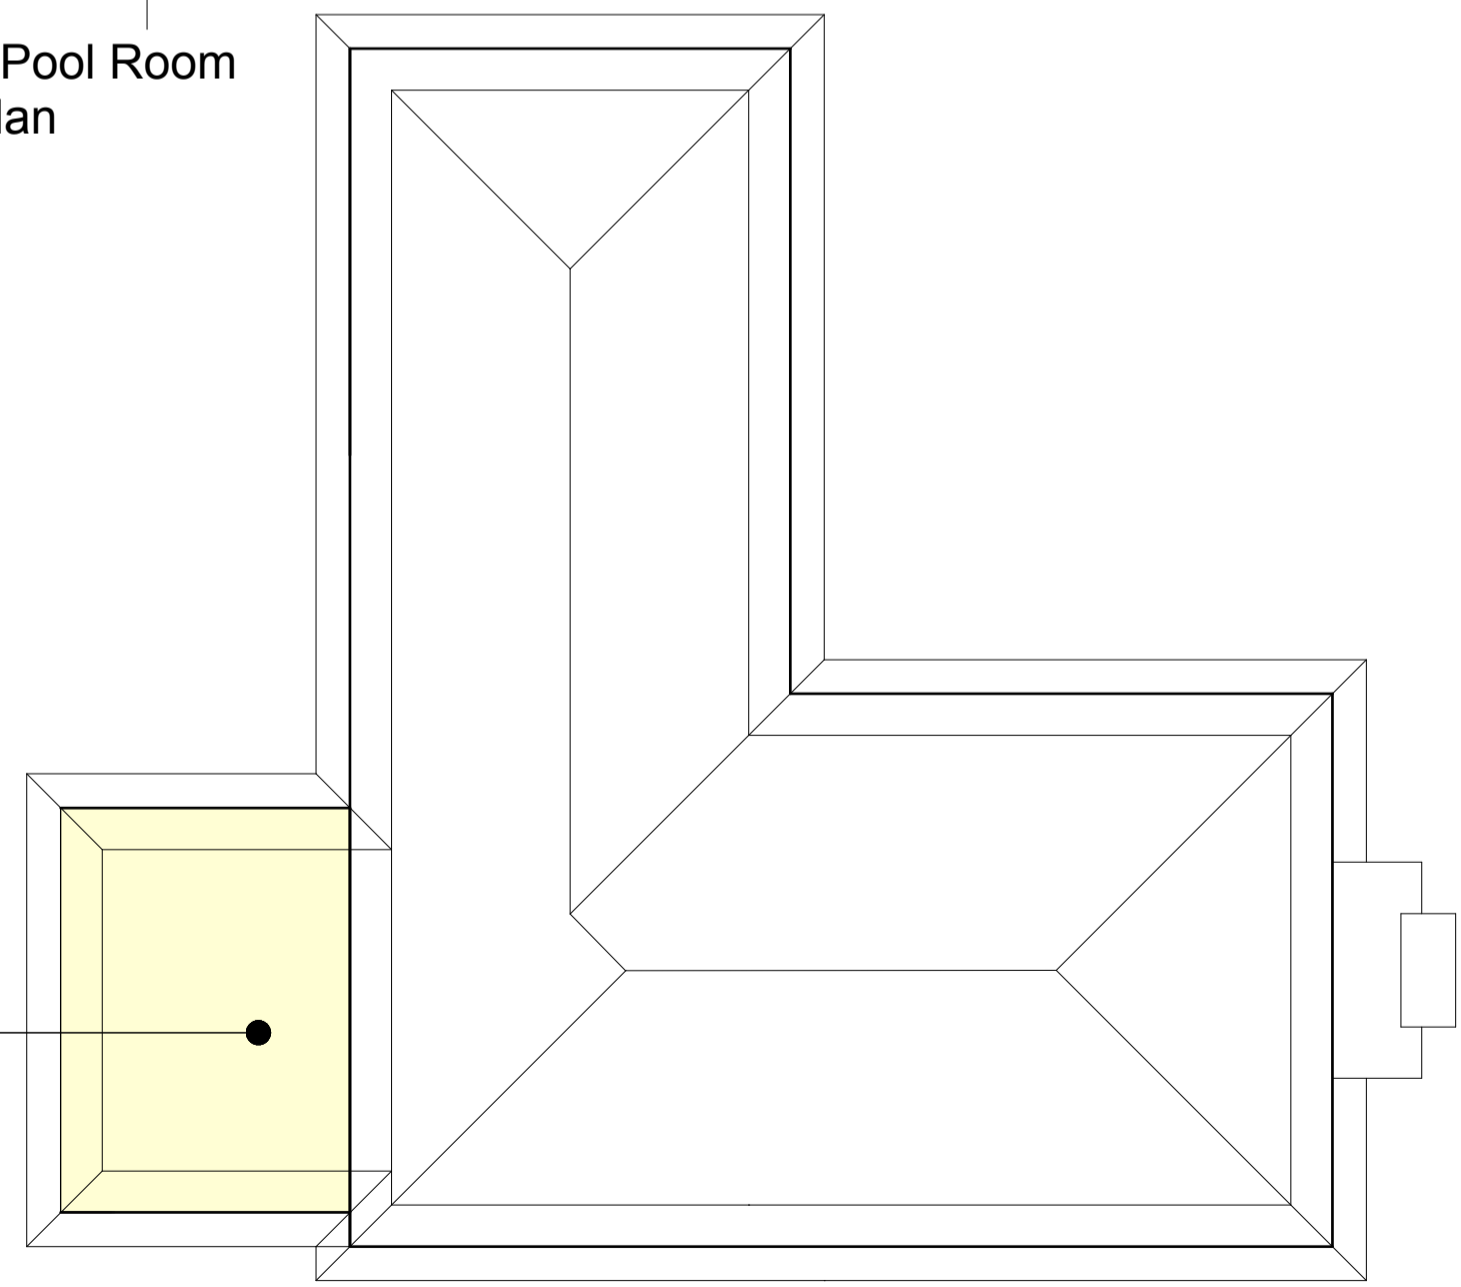

Proposed New Roof Plan

 

New Garage Roof Plan

**IVON BLUMER ARCHITECTS LTD**

PROJECT	226 Manor Way	DATE	15/10/25
TITLE	Roof Plans	DRG NO	IBA/613/03
SCALE	1 : 100	REVISIONS	



Orchard House Studio  
41 West Drive  
Aldwick Bay  
West Sussex  
PO21 4LZ  
Tel 01243 263241  
www.ivonblumerarchitects.com  
ivon@ivonblumerarchitects.com