

# 6 ANSON RD

## Aldwick



Scale 1:100

### Project North

P1 25.11.24 For Planning LB LB  
 C3 20.11.24 Revised front door setting out LB LB  
 C2 11.12.24 Revised Elevations to clients comments LB LB  
 C1 28.10.24 First Issue : For Comment LB LB

Rev Date Details Drawn Checked

### Revisions


Drawn By: LB Date: 20.10.24 Checked By: LB Date: 20.10.24

### PLANNING


Drawing: Project No:  
 - Proposed Elevations -  
 - Scale:  
 - 1:100 @A3  
 Project/Client:  
 - Mr T Davis Dwg No:  
 - 101 Rev: P1

Notes:  
 • All drawings are subject to Planning and Building Control consent.  
 • The details shown are for design intent purposes only and are subject to further design development with suppliers and sub-contractors.  
 • Proposals subject to consultation and approval from Local Authority Building Control or an Approved Inspector.  
 • It is the client's responsibility to check on-site prior to construction and any discrepancies and/or omissions should be reported immediately.

ARUN DIST COUNCIL PLANNING & BLDG CONTROL

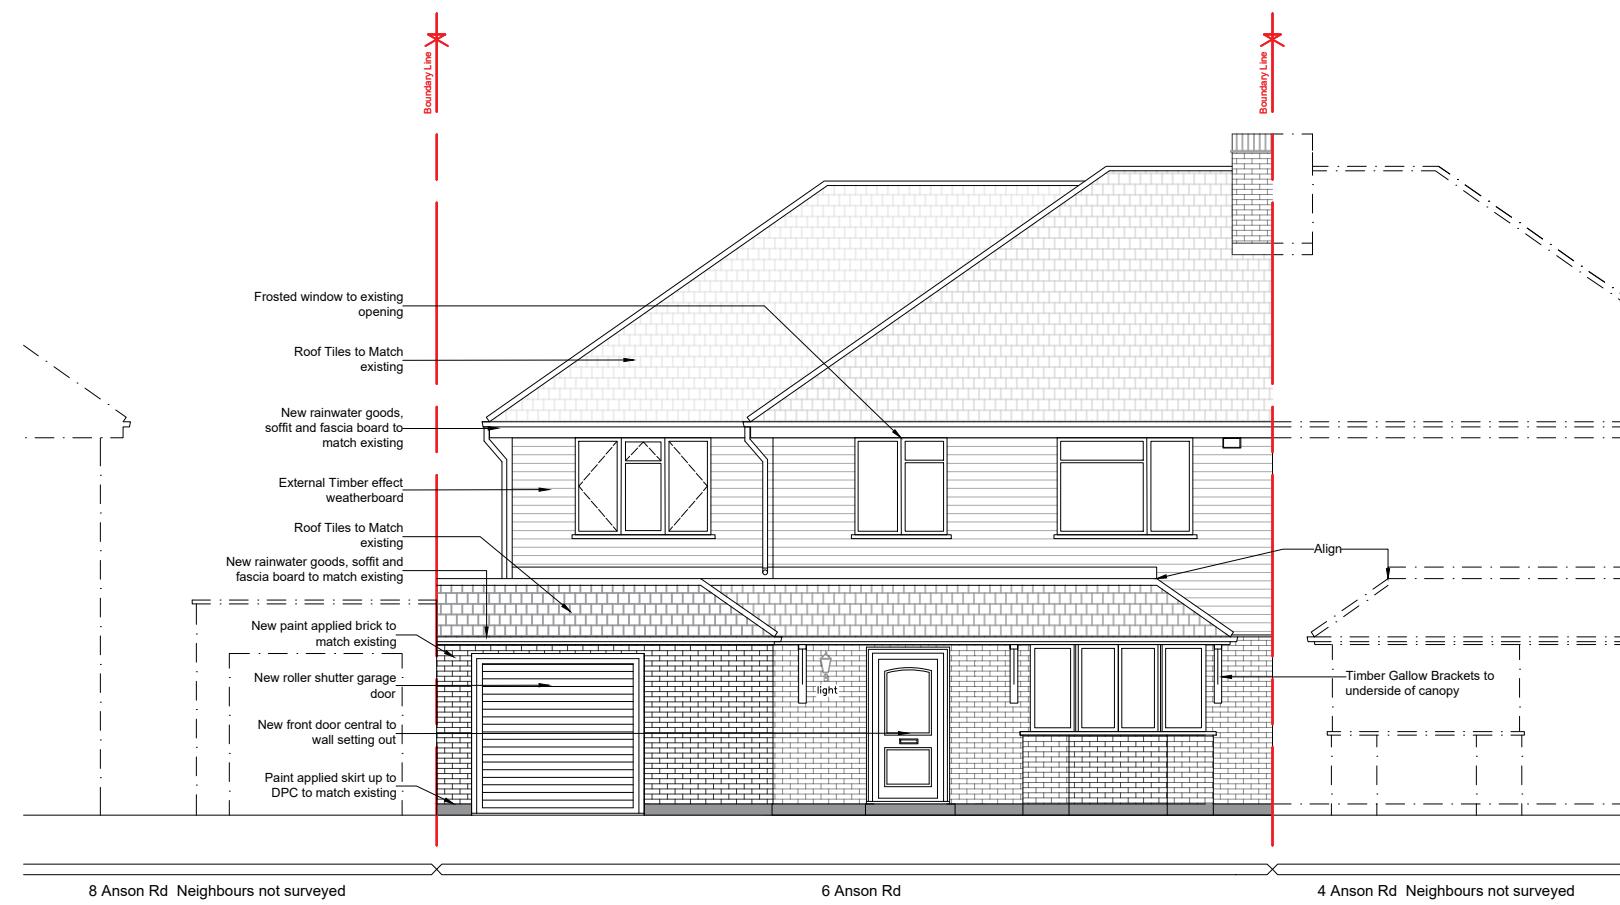

01 Proposed Front Elevation  
101 1:100

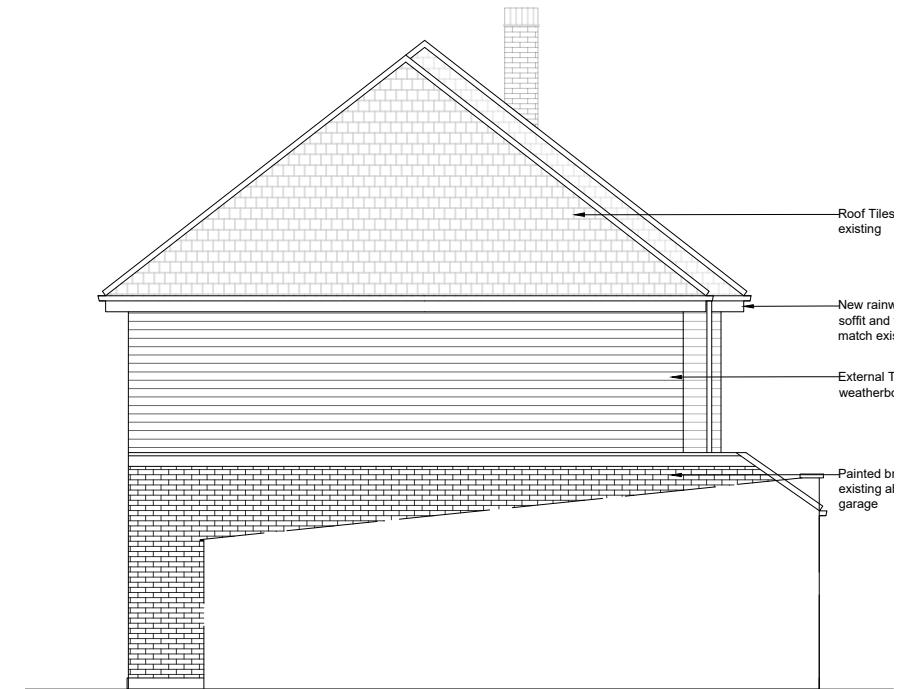

02 Proposed Side Elevation  
101 1:100



03 Proposed Rear Elevation  
101 1:100