

REAR ELEVATION


NOTES

ROOF - Interlocking concrete tiles to pitched roof to match and felted flat roof coverings elsewhere.

WALLS - Face brick to match existing.


WINDOWS - White PVC framed double glazed units.

DOORS - White PVC framed double glazed units.

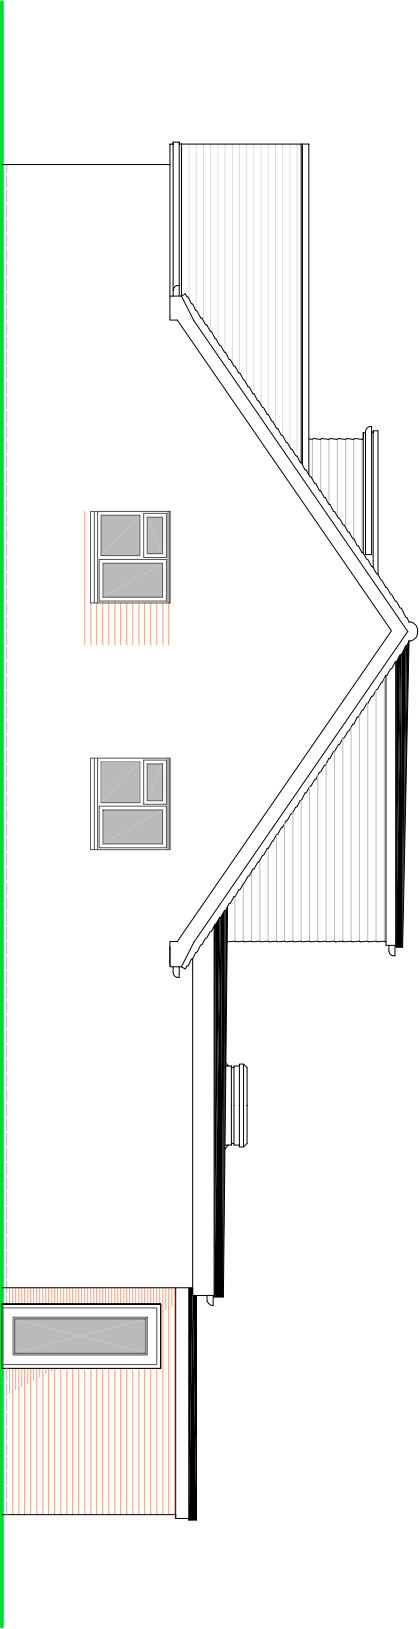

SIDE ELEVATION

PROPOSED ELEVATIONS

 

Scale 1:100 on A3

SUSSEX BUILDING CONSULTANCY LIMITED

8 CHERRY CLOSE, ALDWICK,
BOGNOR REGIS, WEST SUSSEX.

SCALE - 1/100 REV - DATE - 10/12/2024



LABC
partner

3 NORTHGATE ROAD
BOGNOR REGIS
PO21 8LZ
TEL - (01243) 861379

ARUN DISTRICT COUNCIL AW/299/24/HH