



GARAGE

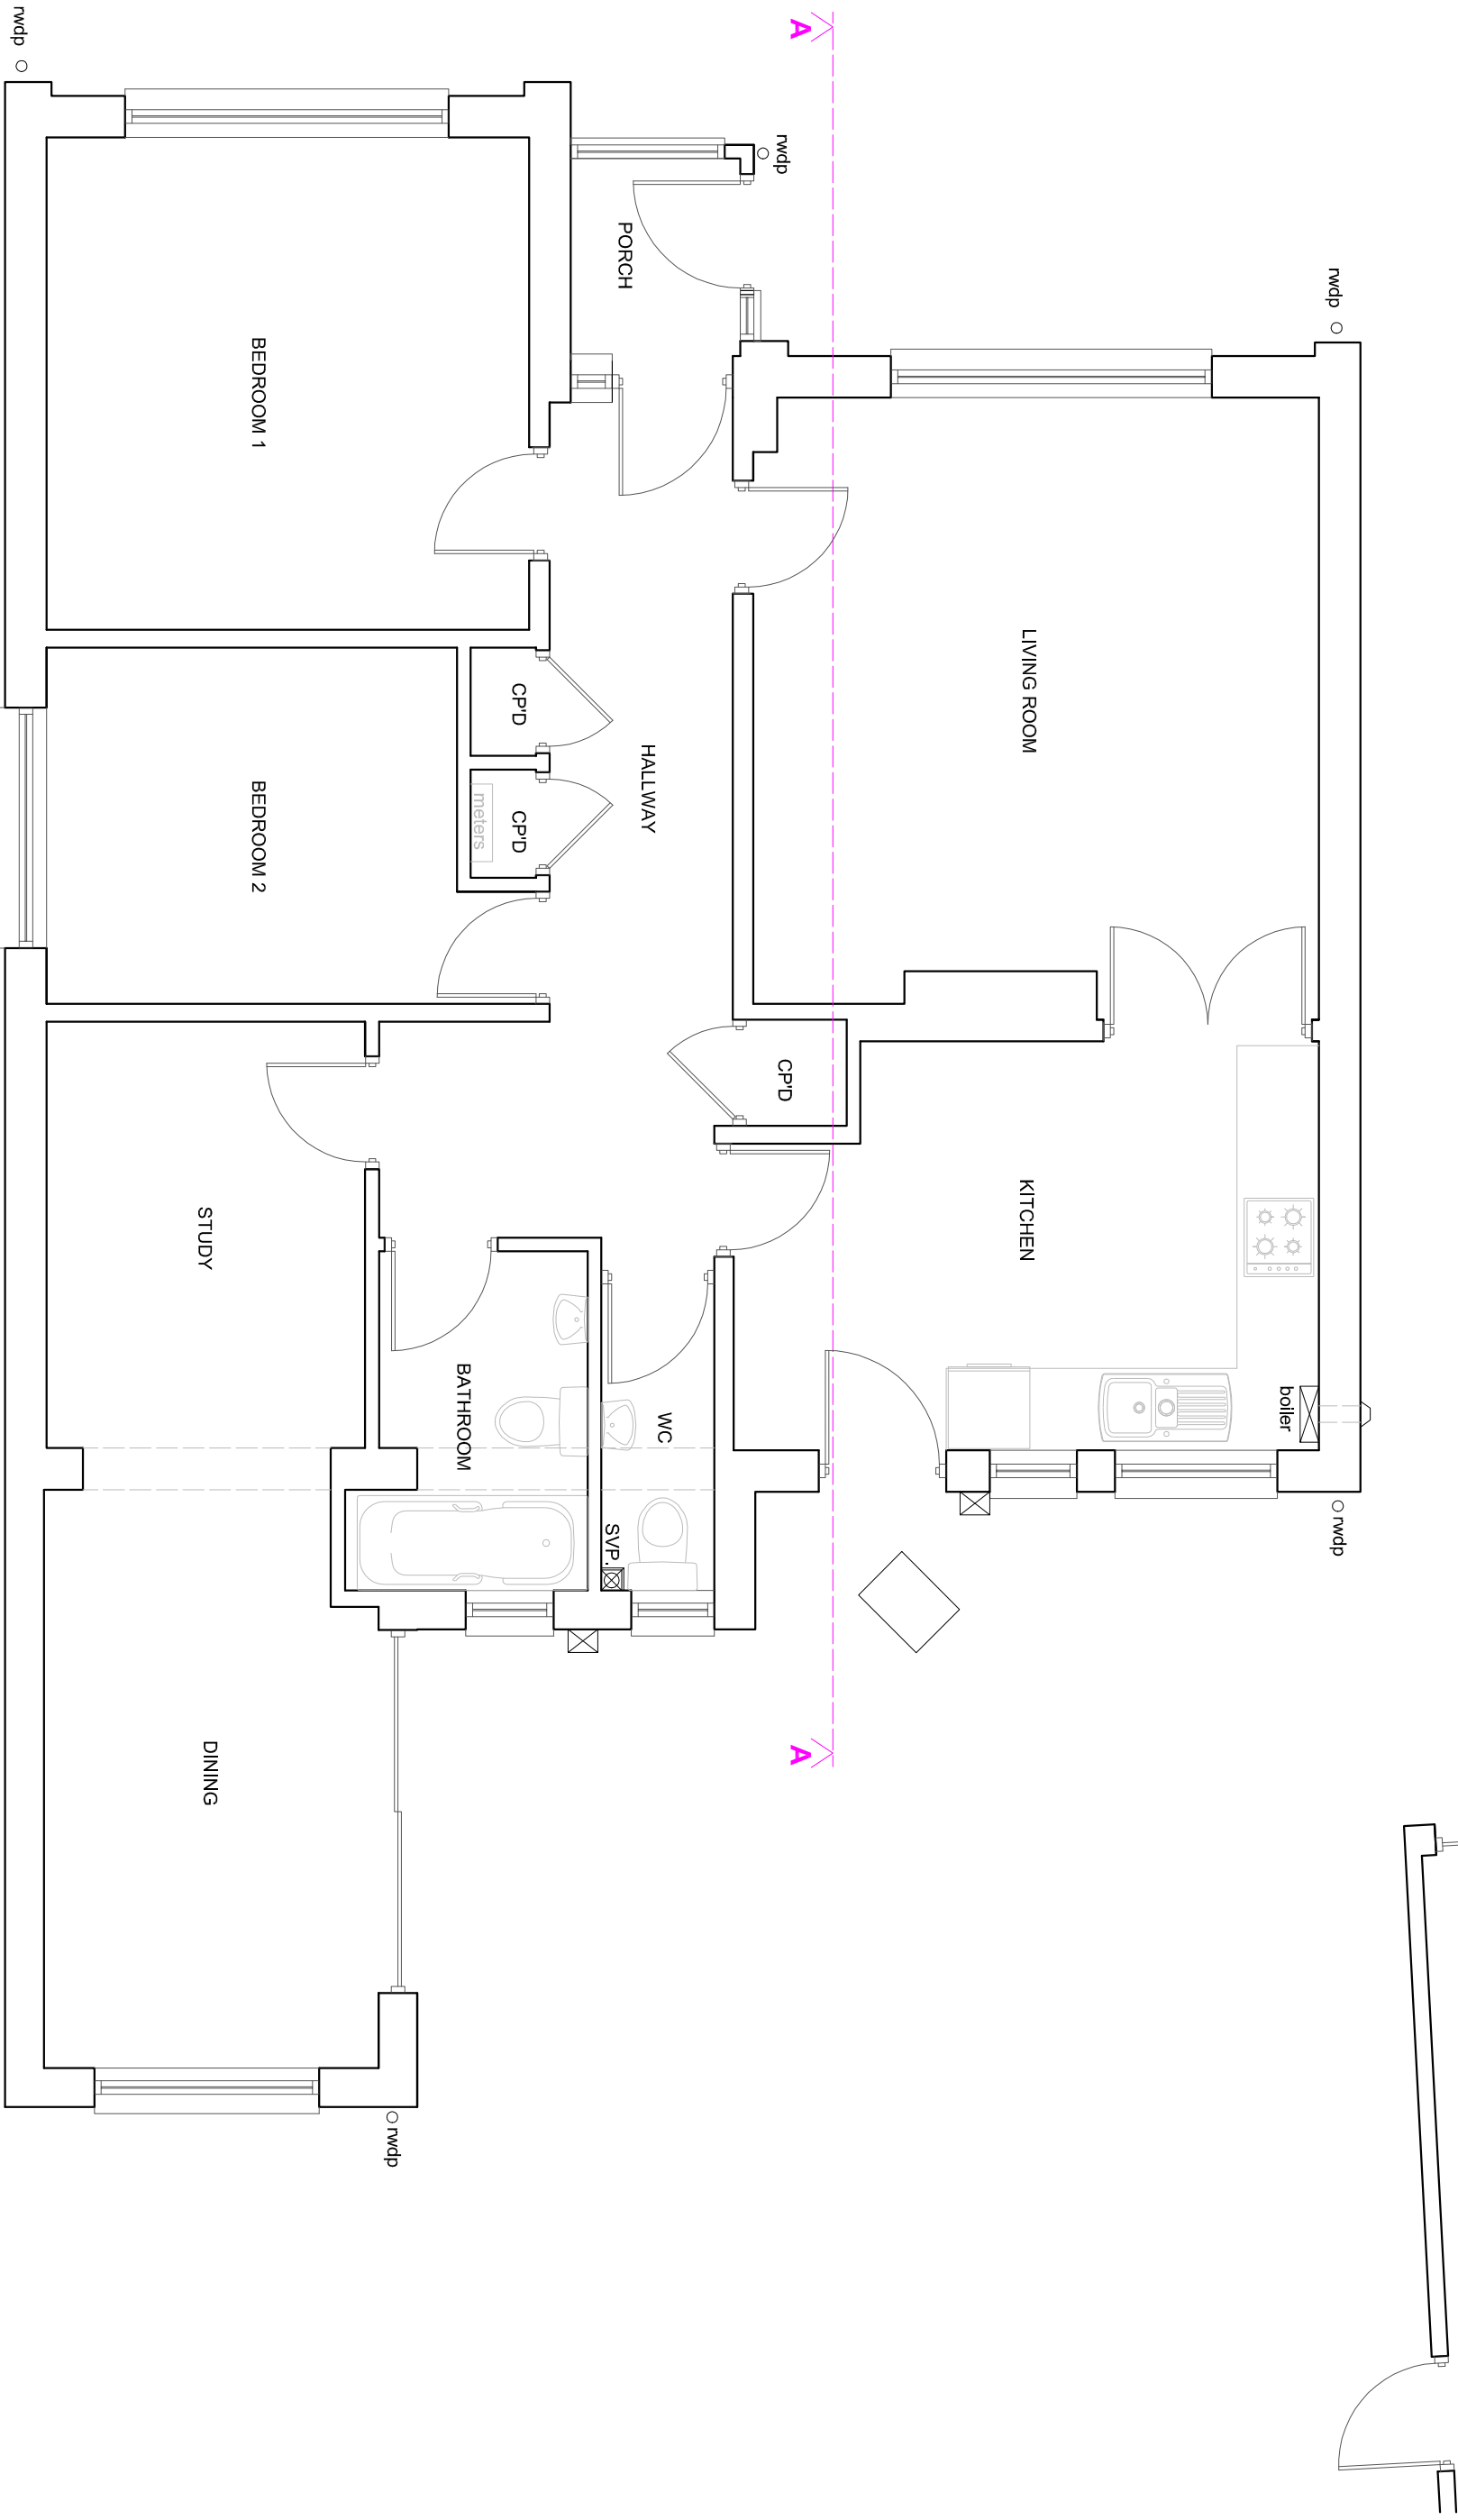

Scale 1:50 on A3

EXISTING GROUND FLOOR PLAN

 

SUSSEX BUILDING CONSULTANCY LIMITED

8 CHERRY CLOSE, ALDWICK,
BOGNOR REGIS, WEST SUSSEX.

SCALE - 1/50 REV - DATE - 01/10/2024



LABC
partner

3 NORTHCOTE ROAD
BOGNOR REGIS
PO21 8LZ
TEL/FAX - (01243) 861379