



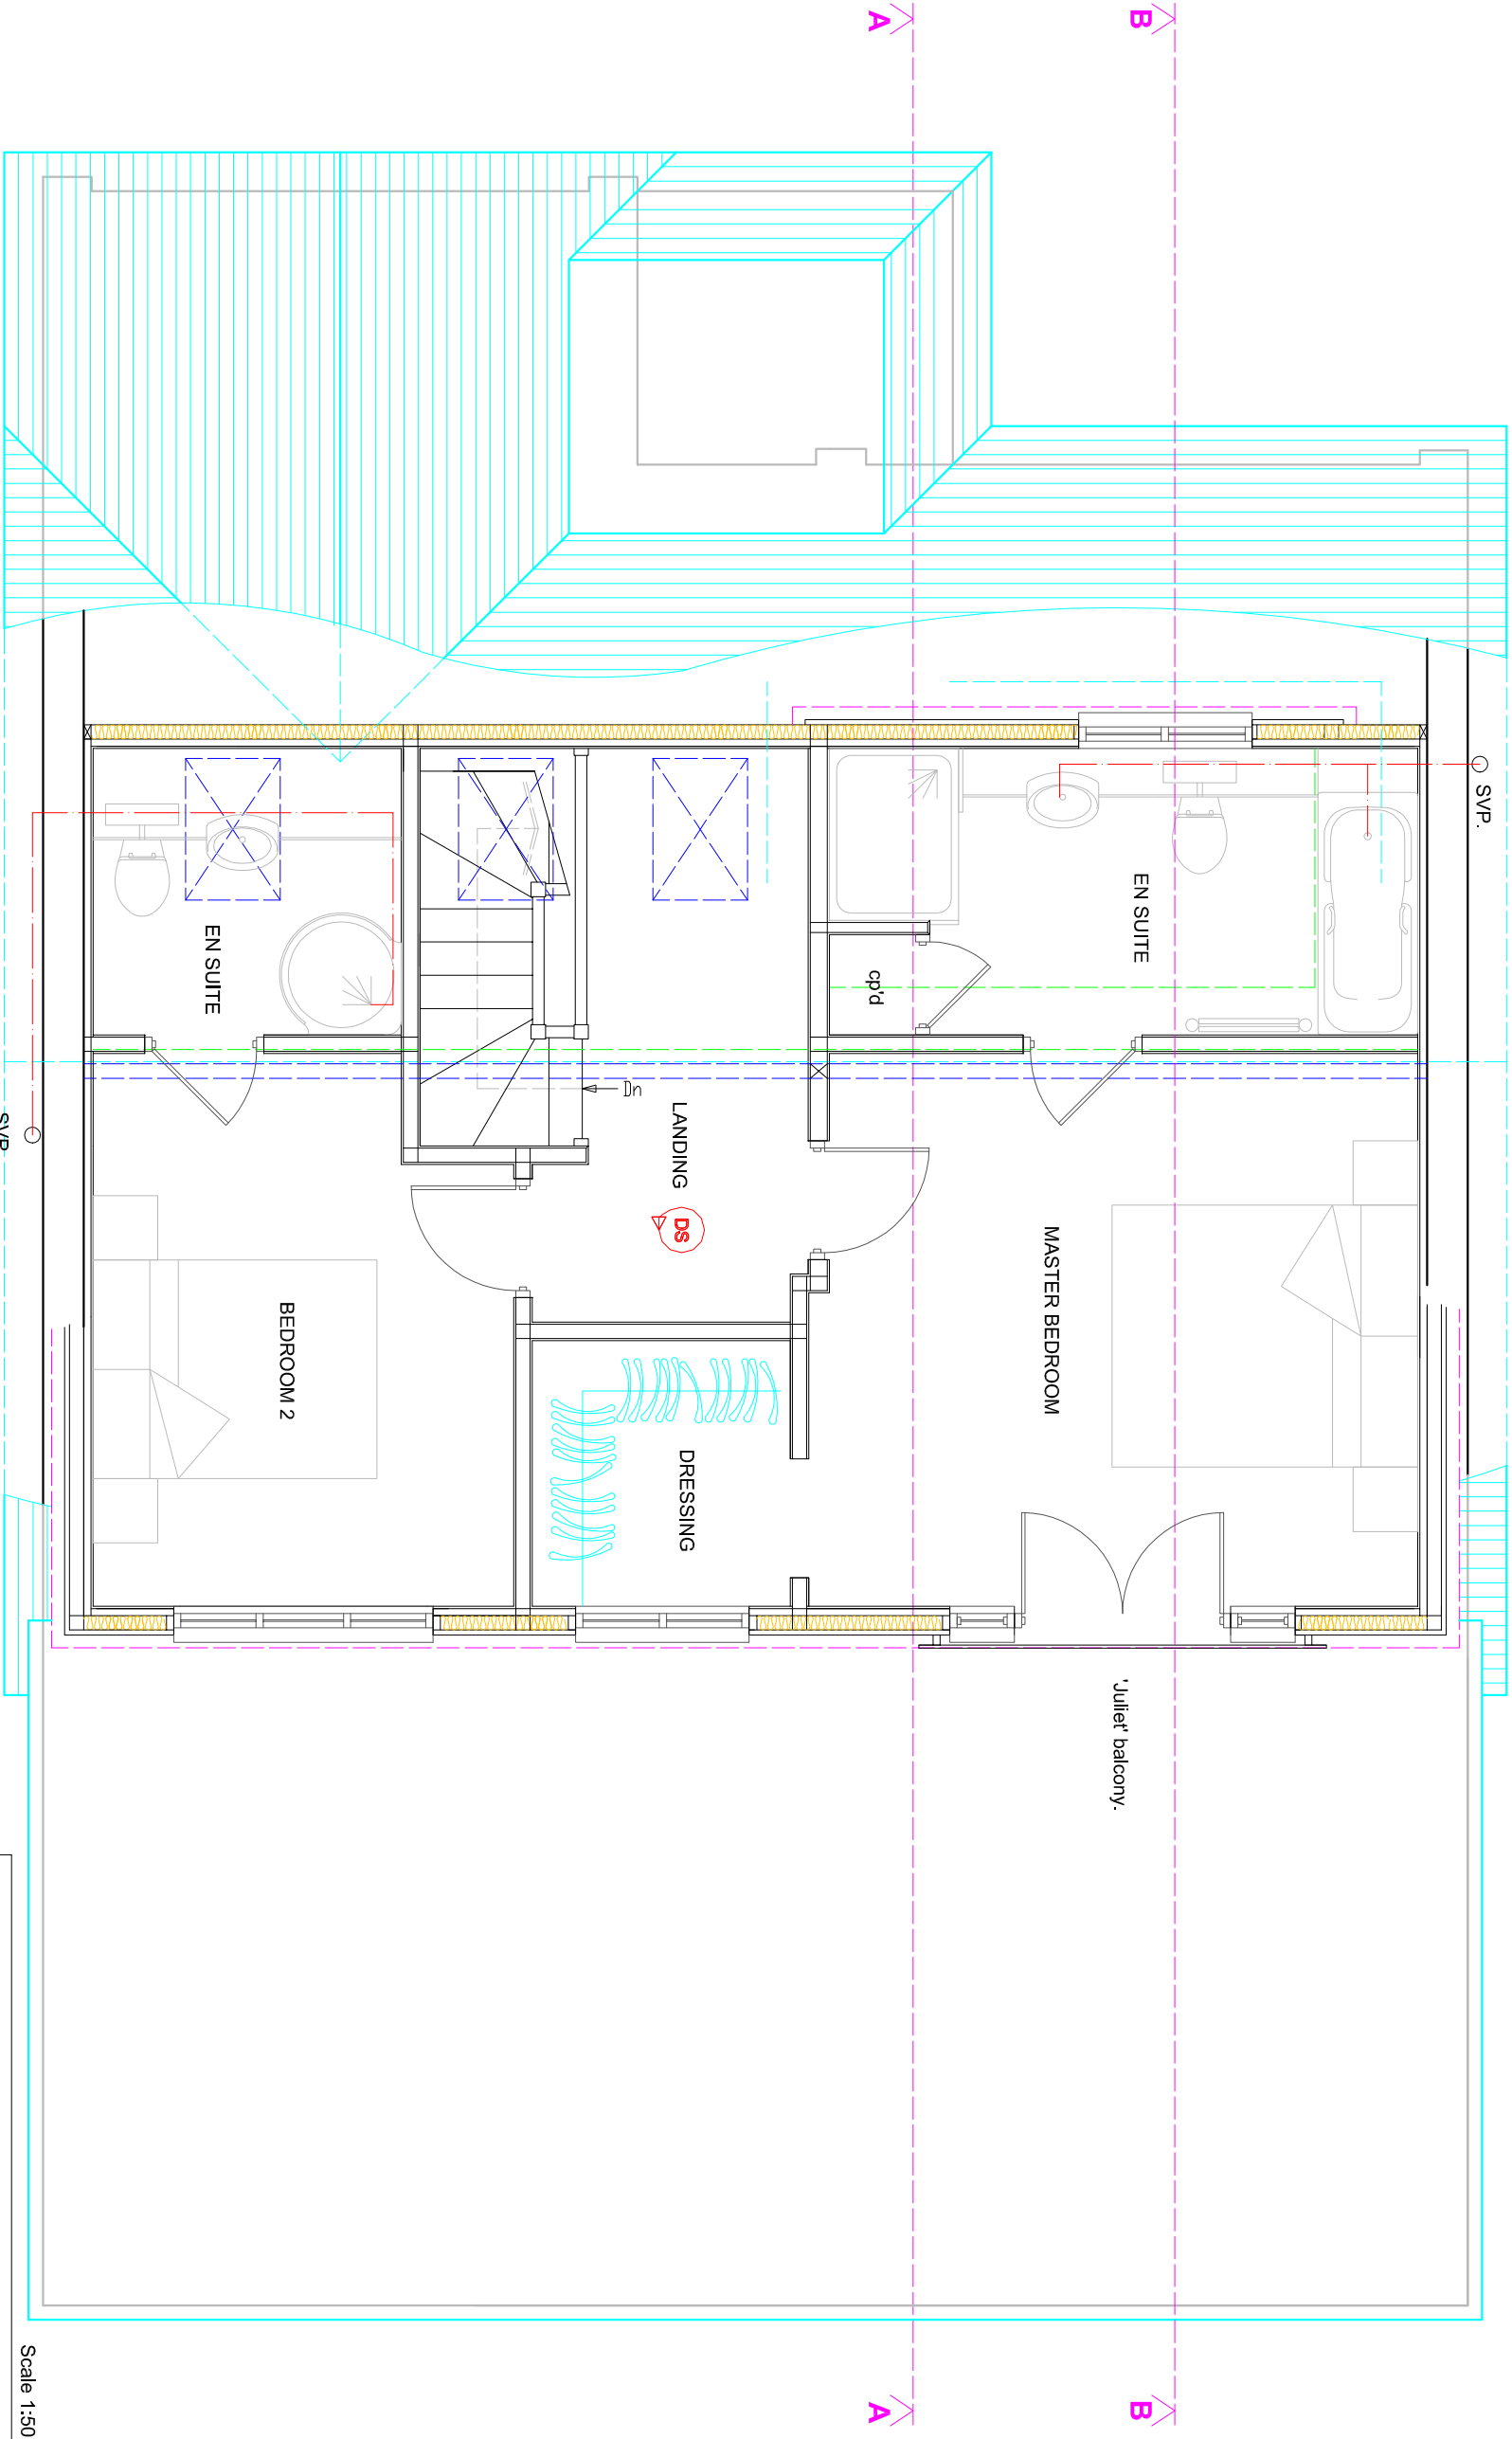

Scale 1:50 on A3

 

PROPOSED FIRST FLOOR PLAN

SUSSEX BUILDING CONSULTANCY LIMITED

8 CHERRY CLOSE, ALDWICK,
BOGNOR REGIS, WEST SUSSEX.

SCALE - 1/50 REV - DATE - 02/12/2024

LABC partner

3 NORTHCOTE ROAD
BOGNOR REGIS
PO21 5LZ

TEL/FAX - (01243) 861379