



EXISTING ELEVATIONS


FRONT ELEVATION

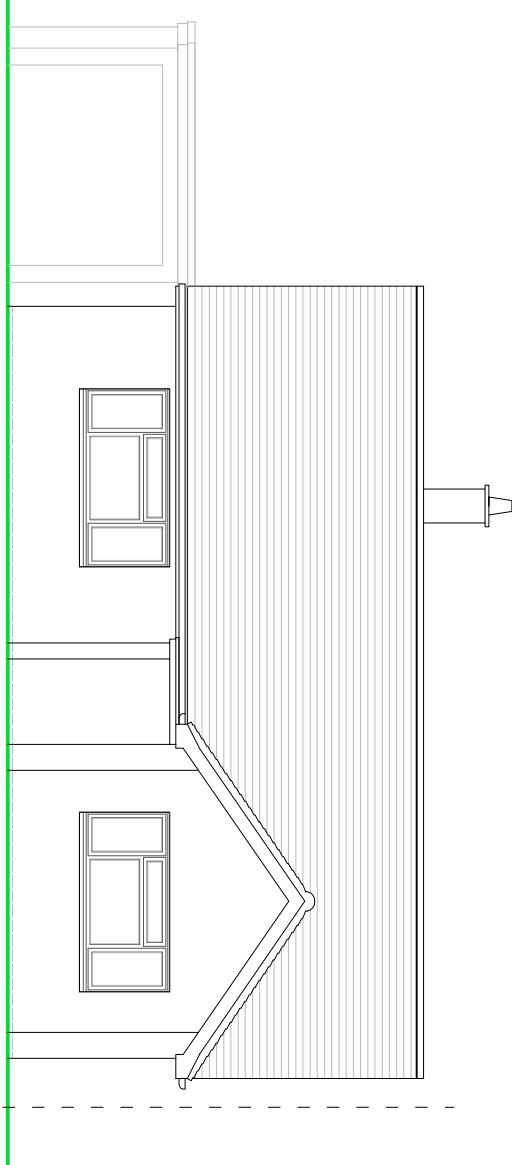


SIDE ELEVATION

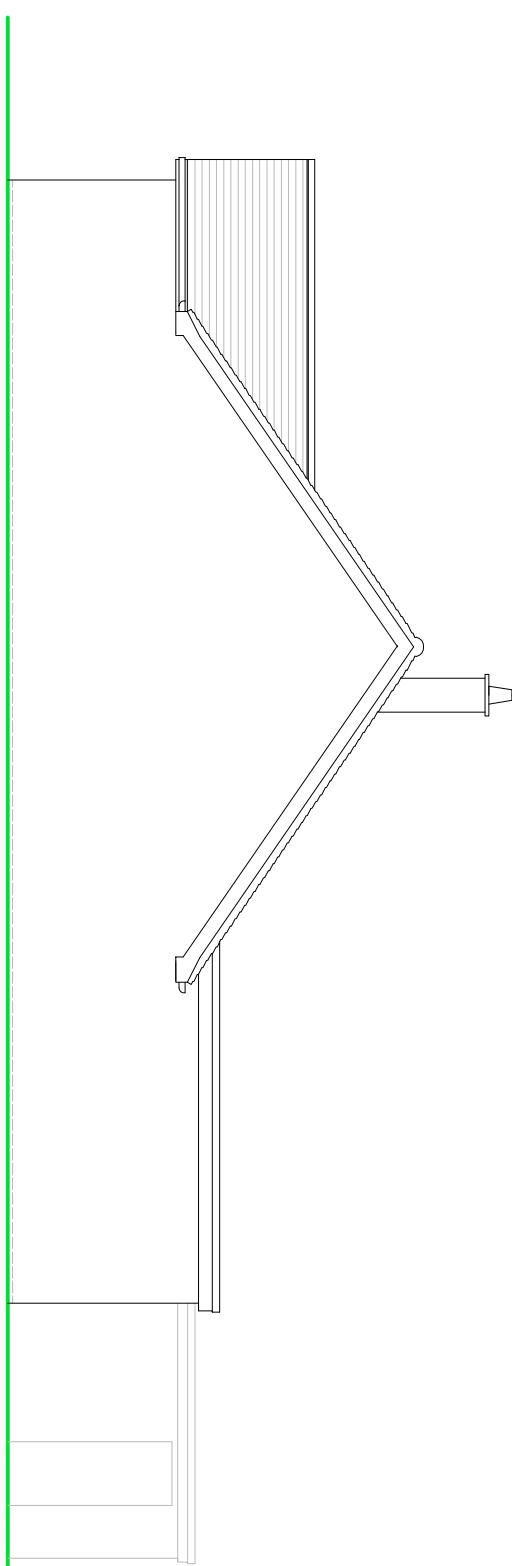

SIDE ELEVATION

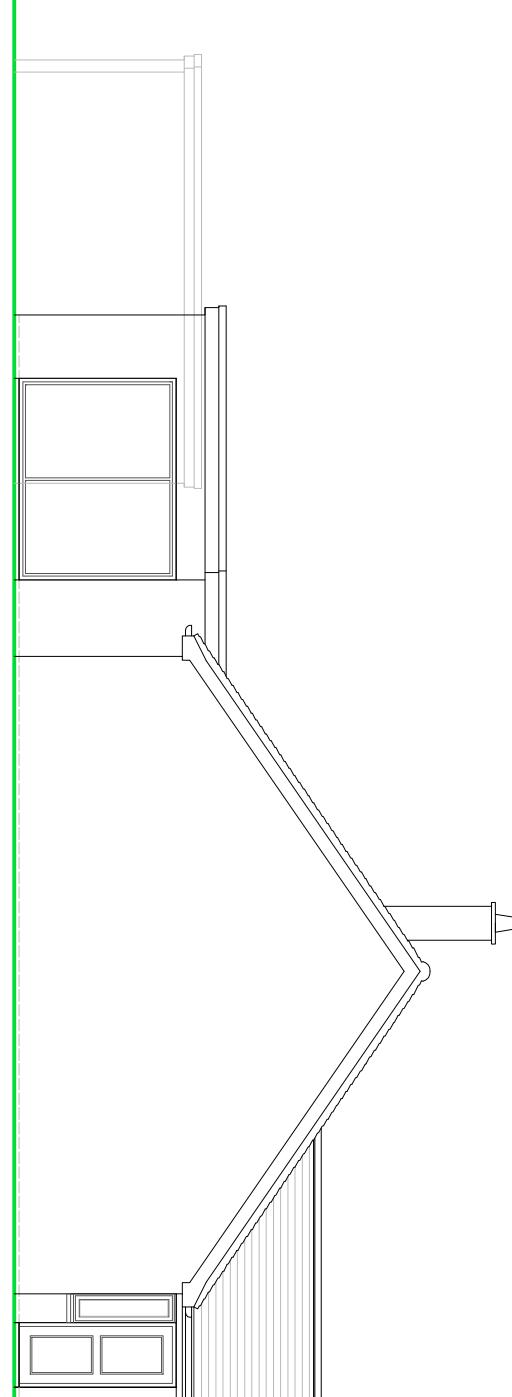

REAR ELEVATION

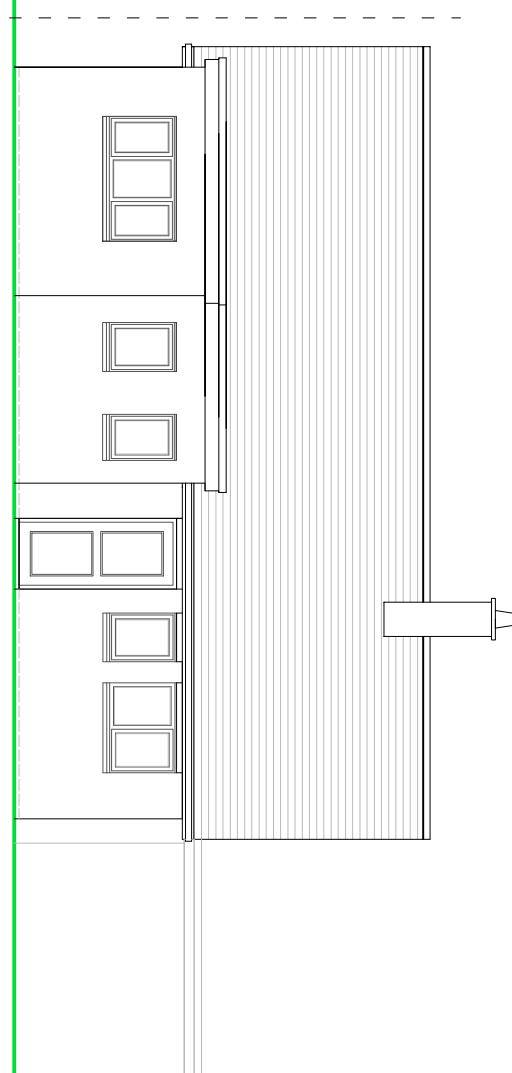

NOTES

- ROOF - Interlocking concrete tiles to pitched roof and felted flat roof coverings elsewhere.
- WALLS - Mixture of face brick and painted render.
- WINDOWS - White PVC framed double glazed units.
- DOORS - White PVC framed double glazed units.

SCALE
0 2 4 6 8 10
METRES

Scale 1:100 on A3

SUSSEX BUILDING CONSULTANCY LIMITED

8 CHERRY CLOSE, ALDWICK,

BOGNOR REGIS, WEST SUSSEX.

SCALE - 1/100 REV - DATE - 12/12/2024

