



### REAR ELEVATION

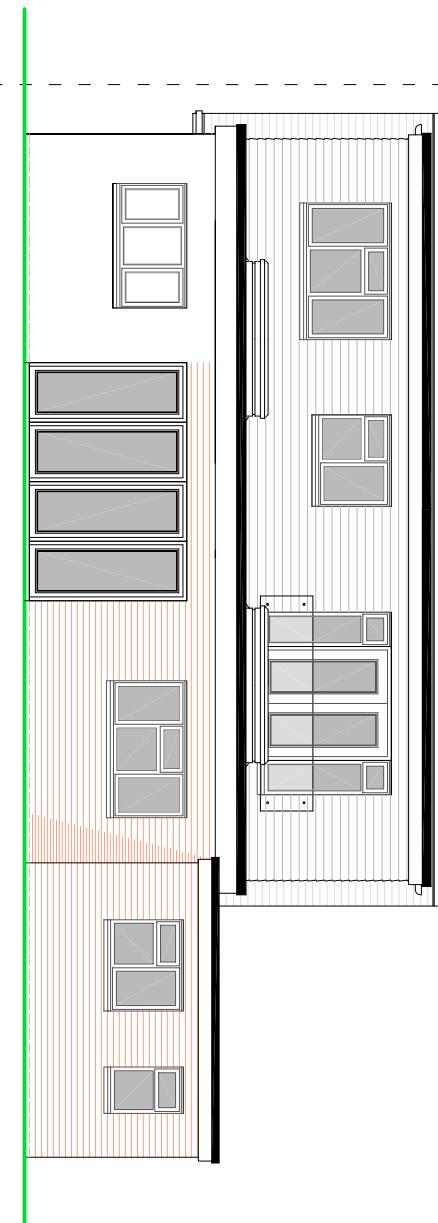

### PROPOSED ELEVATIONS

#### SIDE ELEVATION

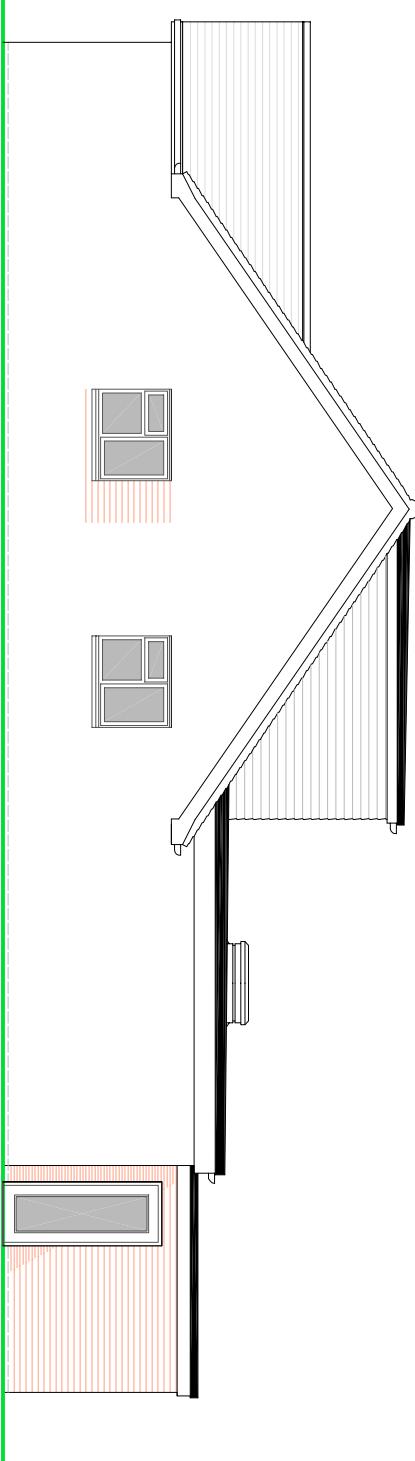

#### NOTES

ROOF - Interlocking concrete tiles to pitched roof to match and felted flat roof coverings elsewhere.

WALLS - Face brick to match existing. New England style cladding to dormer.

WINDOWS - White PVC framed double glazed units.

DOORS - White PVC framed double glazed units.

SCALE \_\_\_\_\_ METRES  
0 2 4 6 8 10

Scale 1:100 on A3

**SUSSEX BUILDING CONSULTANCY LIMITED**

8 CHERRY CLOSE, ALDWICK,  
BOGNOR REGIS, WEST SUSSEX.

SCALE - 1/100 REV - A DATE - 17/01/2025



partner

3 NORMANCASTLE ROAD  
BOGNOR REGIS  
PO2 5LZ  
TEL: (01243) 861379