


- Notes:**
- Do not scale from this drawing except for planning purposes.
  - Drawings to be read in conjunction with all other designers and structural engineers details and specifications.
  - All dimensions to be site verified by the contractor before proceeding.
  - All dimensions are in millimetres unless noted otherwise.
  - Apex Lofts and Construction Ltd. shall be notified in writing of any discrepancies.
  - Substitute materials and products to those specified will be acceptable if proven to be equal or higher performing and not in conflict with other elements.

**Revisions**

Rev	Date	Notes

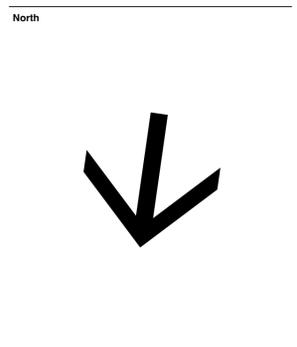


<b>Status:</b>	Planning
<b>Client:</b>	Catherine Hutchinson 31 Palmer Road Aingering West Sussex BN16 4LJ
<b>Project:</b>	31 Palmer Road


**Drawing Title:** As Existing - Plans

<b>Project Number:</b>	1026
<b>Date:</b>	10/12/25
<b>Scale &amp; Size:</b>	1:50 @ A1
<b>Drawn By:</b>	JT
<b>Revision:</b>	...
<b>Drawing Number</b>	


**1.002**

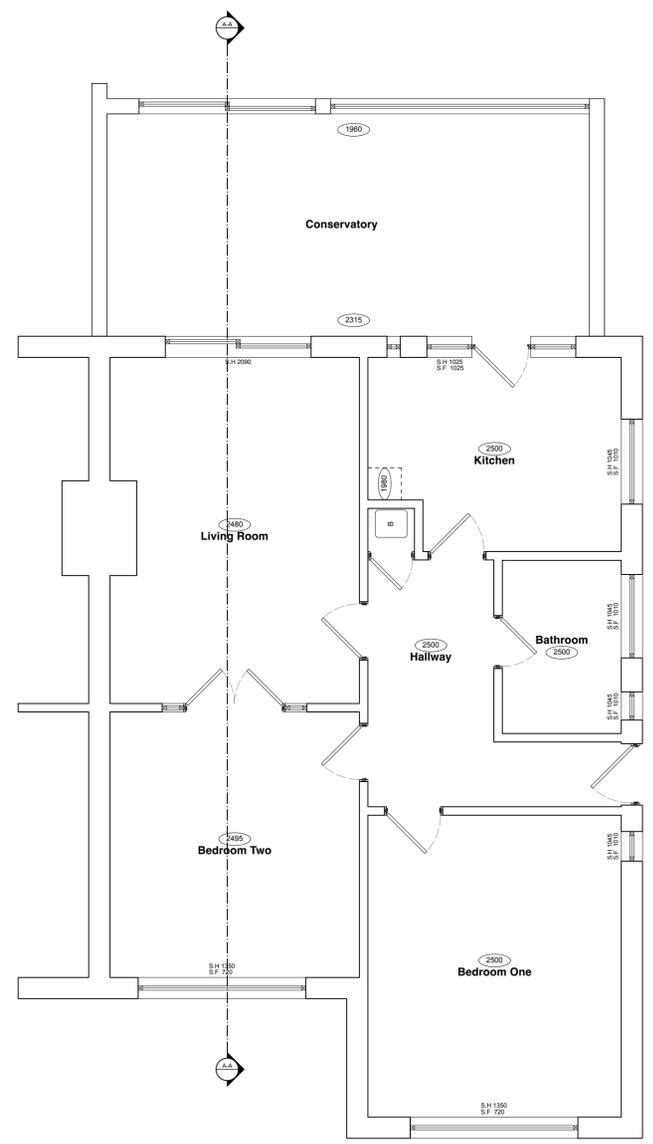

**1 Ground Floor Plan**  
 Scale: 1:50

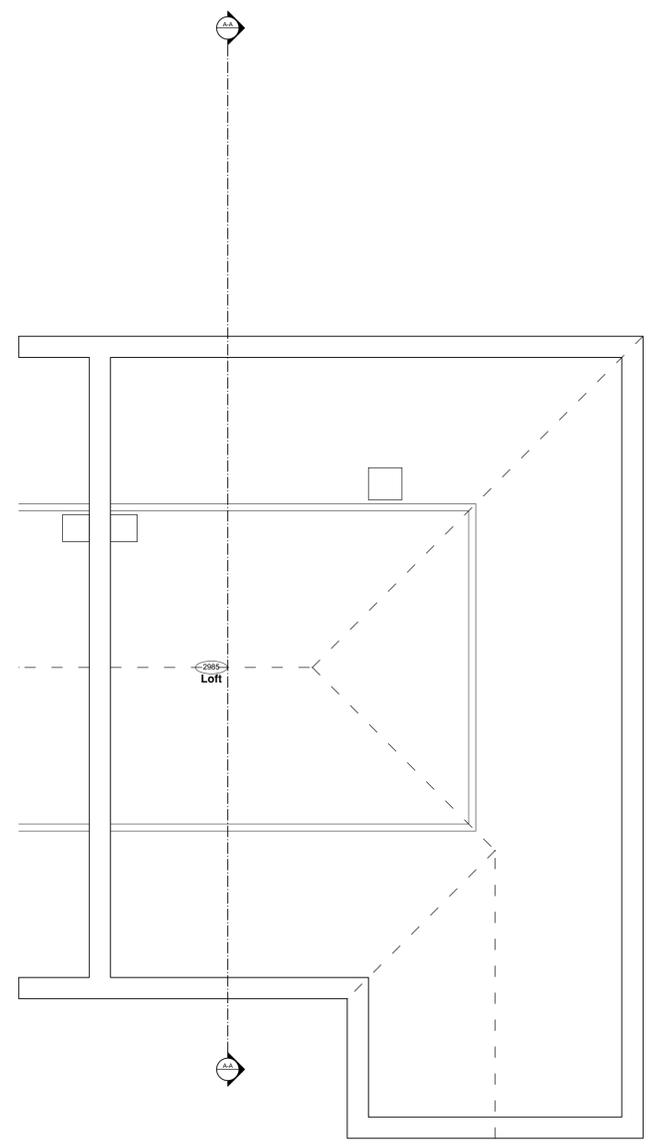

**2 Loft Plan**  
 Scale: 1:50

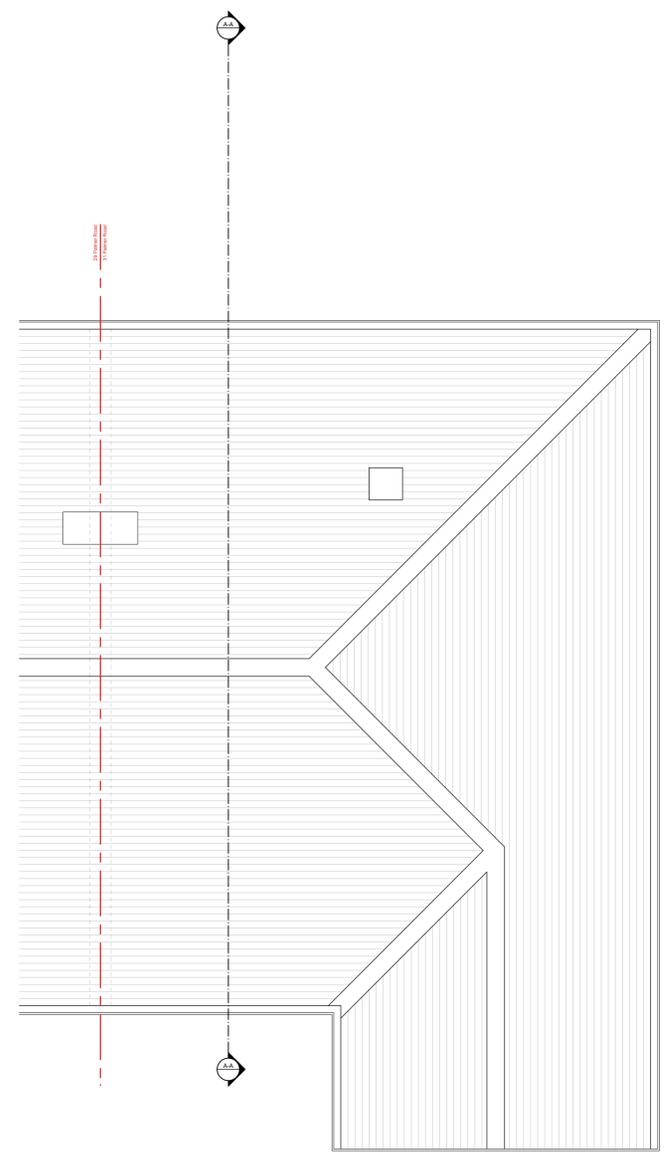

**3 Roof Plan**  
 Scale: 1:50

