


- Notes:**
- Do not scale from this drawing except for planning purposes.
 - Drawings to be read in conjunction with all other designers and structural engineers details and specifications.
 - All dimensions to be site verified by the contractor before proceeding.
 - All dimensions are in millimetres unless noted otherwise.
 - Apex Lofts and Construction Ltd. shall be notified in writing of any discrepancies.
 - Substitute materials and products to those specified will be acceptable if proven to be equal or higher performing and not in conflict with other elements.

Revisions

Rev	Date	Notes

North

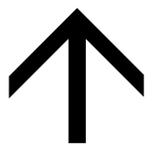


Status:	Planning
Client:	Catherine Hutchinson 31 Palmer Road Angmering West Sussex BN16 4LJ
Project:	31 Palmer Road

Drawing Title: As Existing - Elevations

Project Number:	1026
Date:	10/12/25
Scale & Size:	1:50 @ A1
Drawn By:	JT
Revision:	...


Drawing Number
1.003

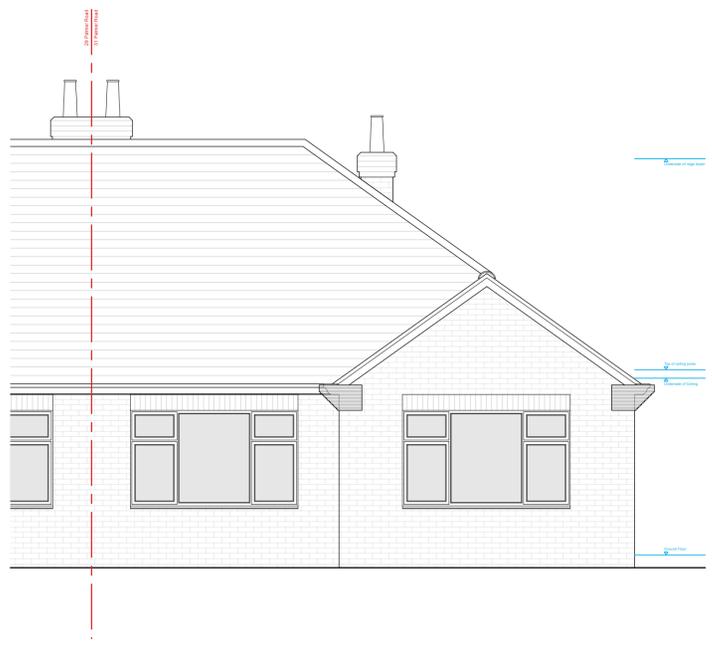



1 North Elevation
Scale: 1:50



2 West Elevation
Scale: 1:50

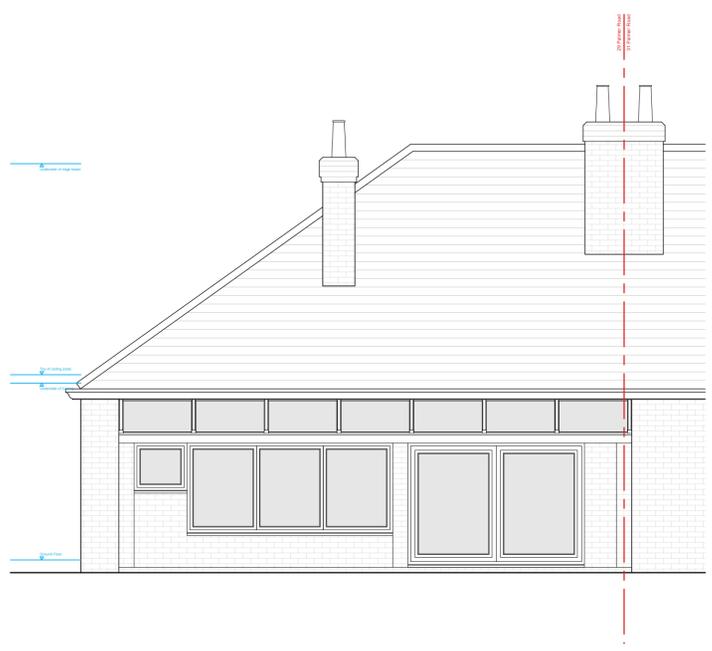

3 South Elevation
Scale: 1:50

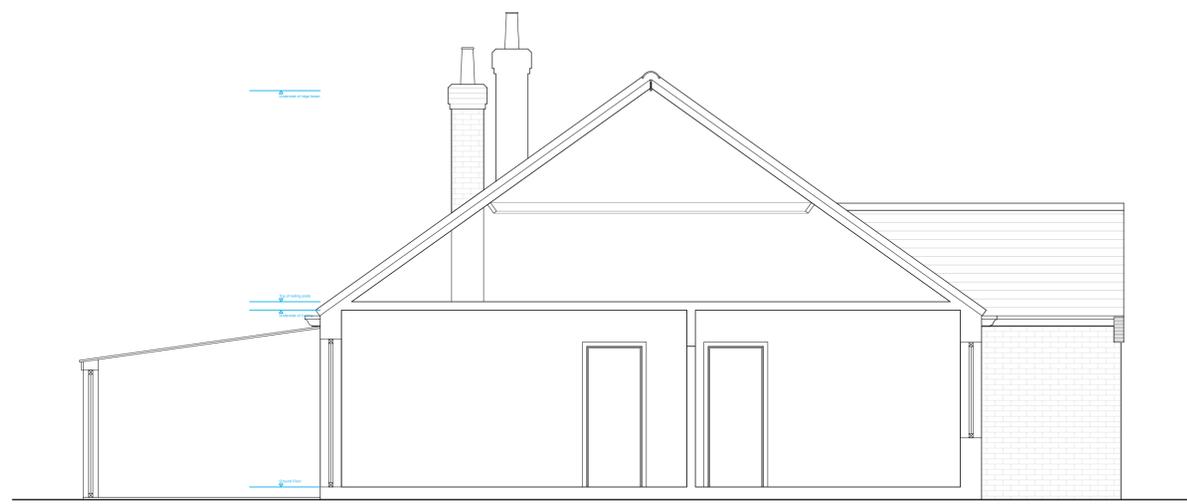 

5 Section A-A
Scale: 1:50