


- Notes:**
- Do not scale from this drawing except for planning purposes.
 - Drawings to be read in conjunction with all other designers and structural engineers details and specifications.
 - All dimensions to be site verified by the contractor before proceeding.
 - All dimensions are in millimetres unless noted otherwise.
 - Apex Lofts and Construction Ltd. shall be notified in writing of any discrepancies.
 - Substitute materials and products to those specified will be acceptable if proven to be equal or higher performing and not in conflict with other elements.

Revisions


Rev	Date	Notes

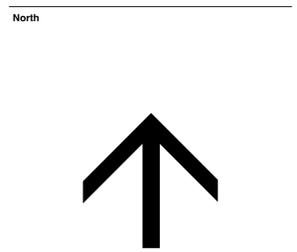


Status:	Planning
Client:	Catherine Hutchinson 31 Palmer Road Angmering West Sussex BN16 4LJ
Project:	31 Palmer Road

Drawing Title: As Proposed - Elevations


Project Number:	1026
Date:	10/12/25
Scale & Size:	1:50 @ A1
Drawn By:	JT
Revision:	...
Drawing Number	

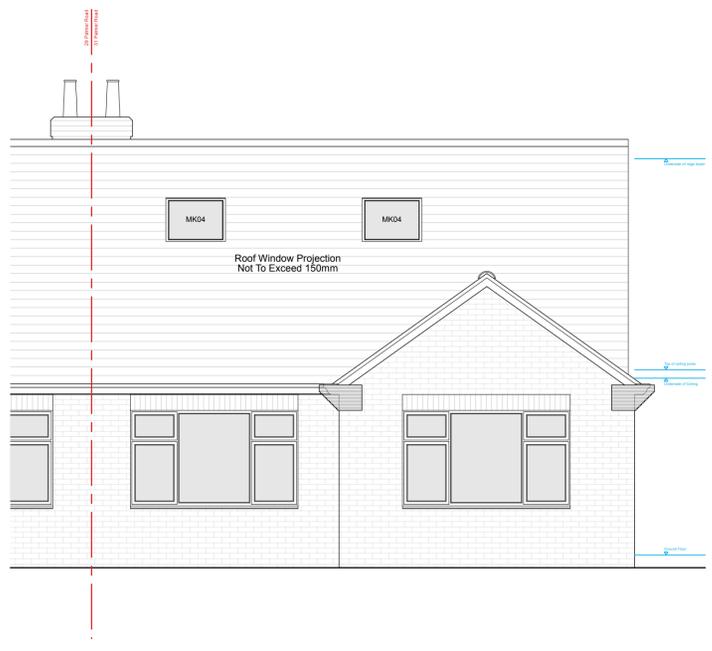


1 North Elevation
Scale: 1:50

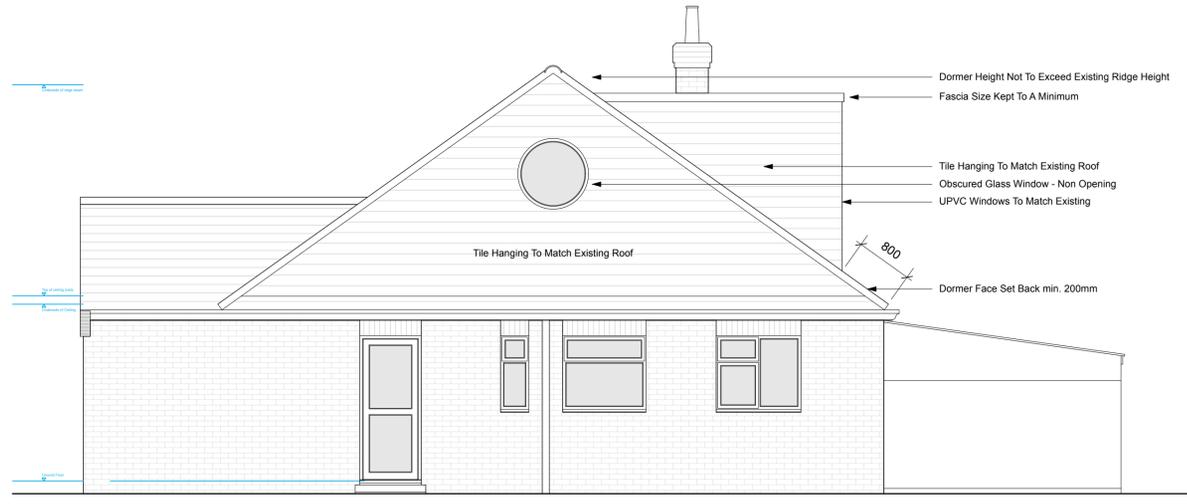

2 West Elevation
Scale: 1:50

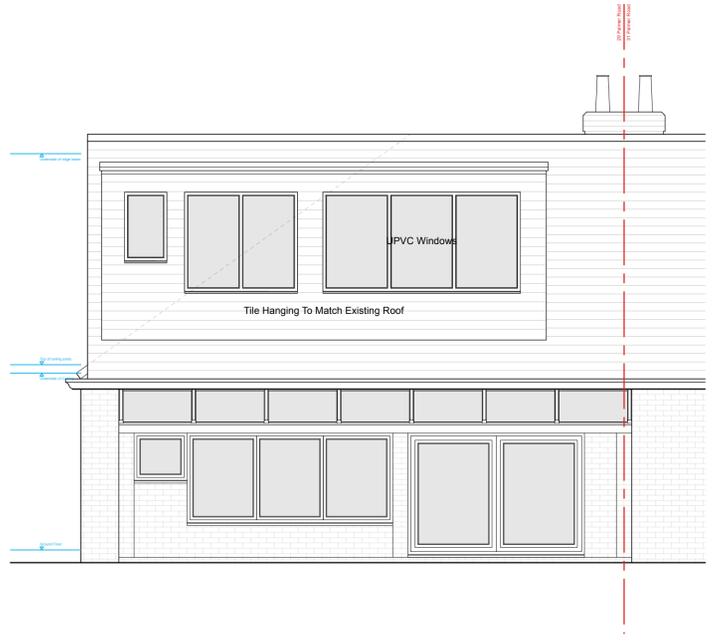

3 South Elevation
Scale: 1:50

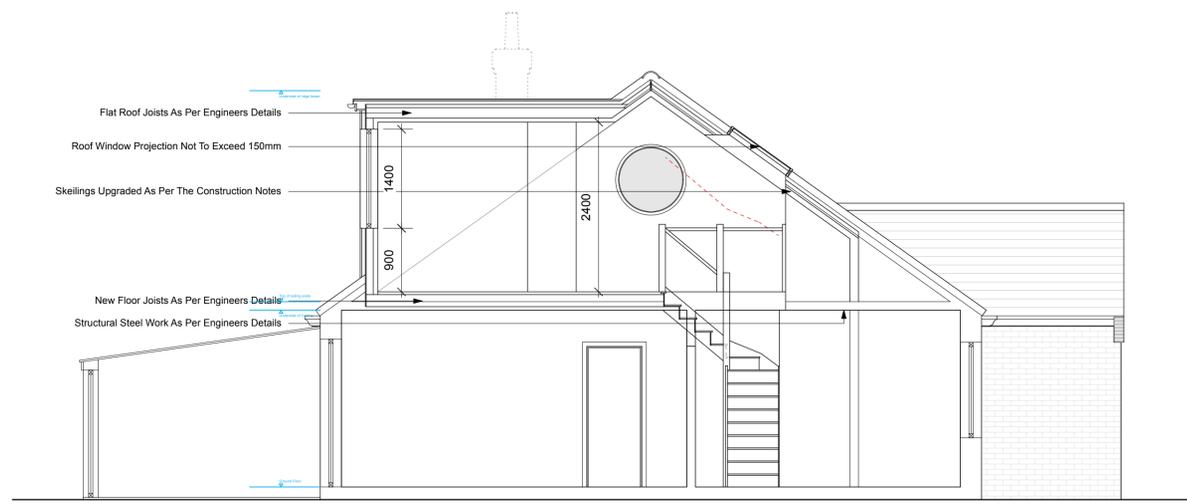

5 Section A-A
Scale: 1:50