


Main Site Tracking
1:500

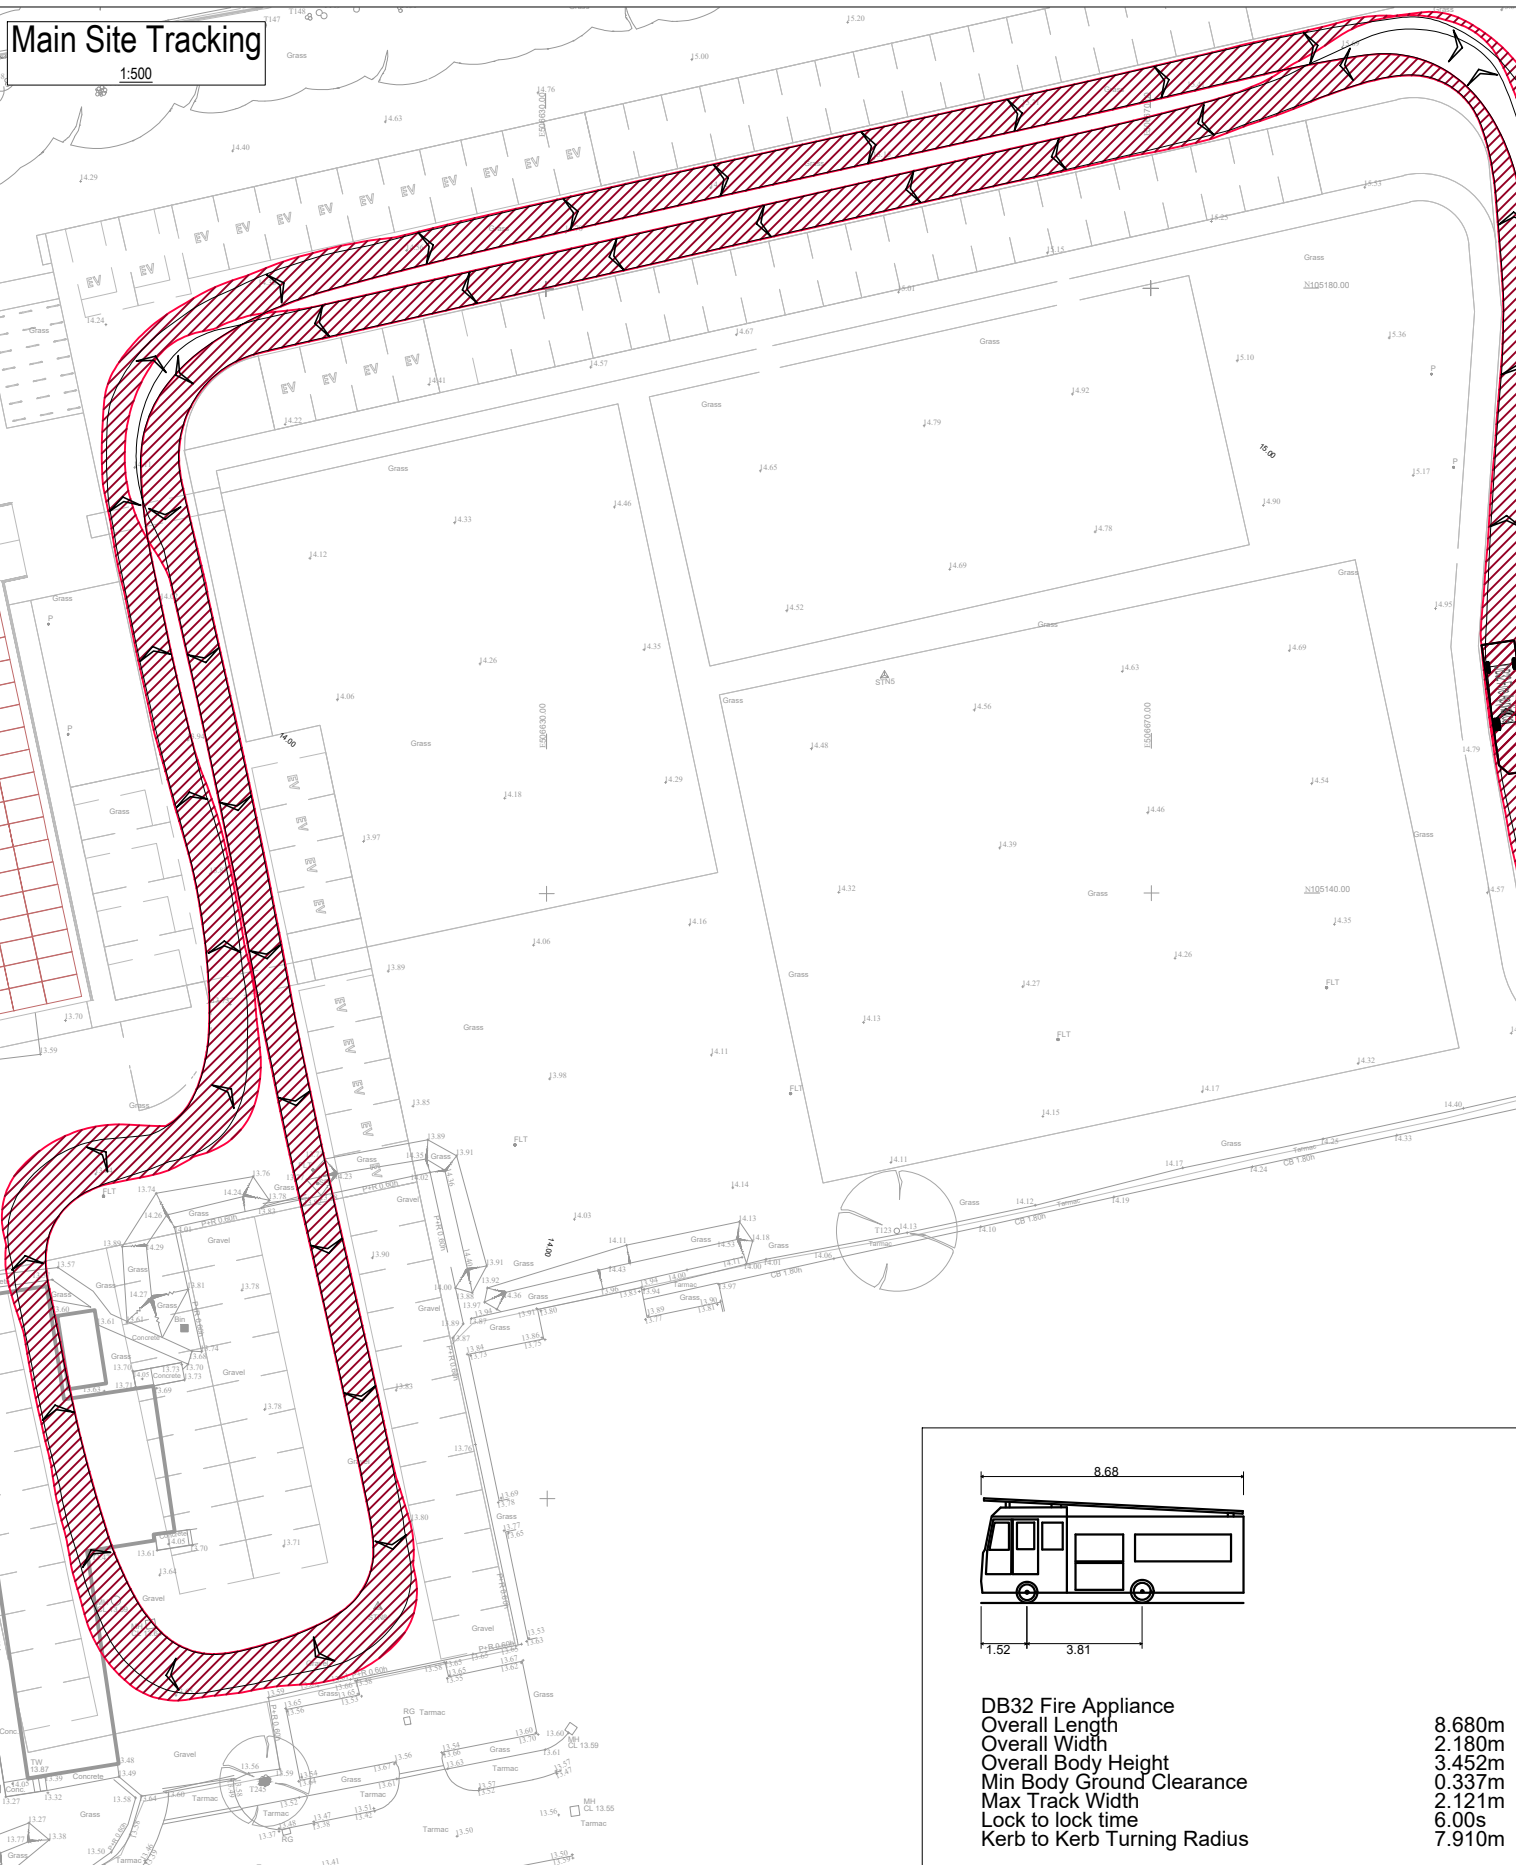

DO NOT SCALE OFF THIS DRAWING

Key:



Wheel track (Forward manoeuvre) Shows outer limit of wheel entirely within the carriageway. Not encroaching on any kerbs





Wheel track (Reverse manoeuvre) Shows outer limit of wheel entirely within the carriageway. Not encroaching on any kerbs



Body track - Shows the outer limit of body generally within carriageway, may overhang the verge when turning where necessary

Access Tracking
1:250

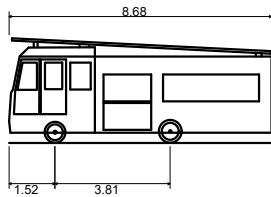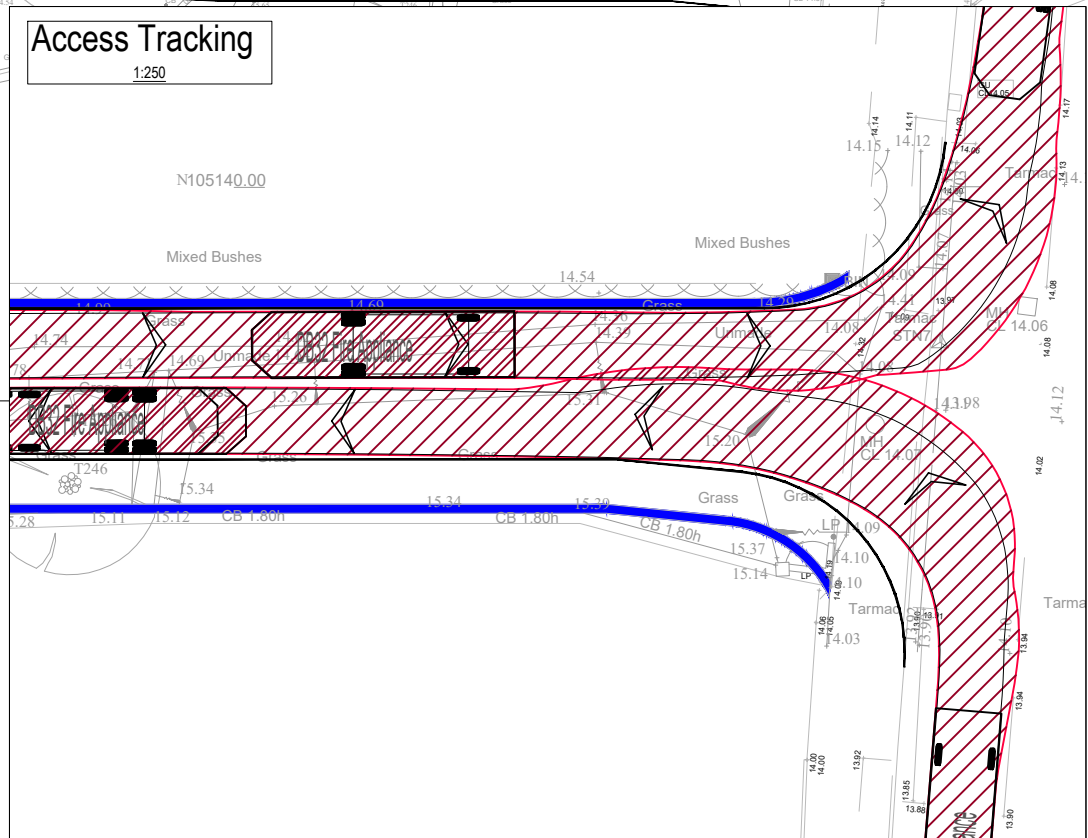

DB32 Fire Appliance
Overall Length 8.680m
Overall Width 2.180m
Overall Body Height 3.452m
Min Body Ground Clearance 0.337m
Max Track Width 2.121m
Lock to lock time 6.00s
Kerb to Kerb Turning Radius 7.910m

PRELIMINARY

MACE GROUP

robert west
proesgroup

1 Paris Garden
London
SE1 8ND

t: 0203 773 7880

www.robertwest.co.uk


Project
ANGMERING SPORTS HUB

Drawing Title
SWEEP PATH ANALYSIS
FIRE TENDER
ACCESS AND EGRESS


RWCL Internal Register reference: 2915-076 Scales @ A3

2915076-RWC-ANGME-Z-DR-100202-P02

Scale 1:250 @ A1 - 1:500 @ A3

 

Scale 1:500 @ A3

 

Revision History

Rev	Comment	By	Chkd	Appr	Date
P02	Site plan updated	MH	WH	SB	04/11/2024
P01	For Information	CP	WH	SB	17/06/2024

© Robert West Consulting 2019. All rights reserved