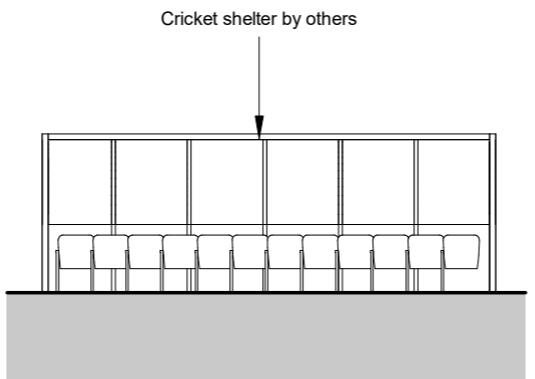
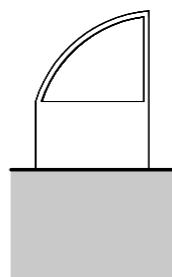
**Floor Plan**

1 : 100

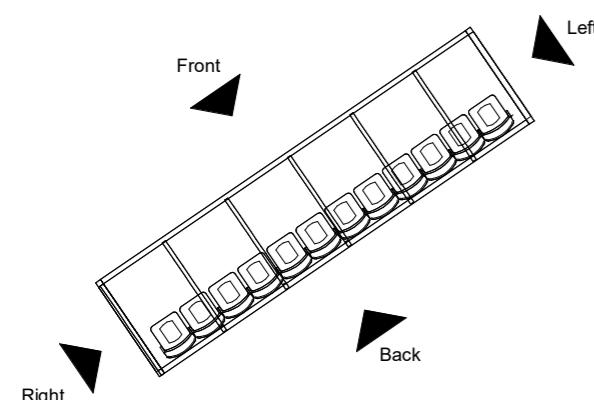
**Front Elevation**

1 : 100

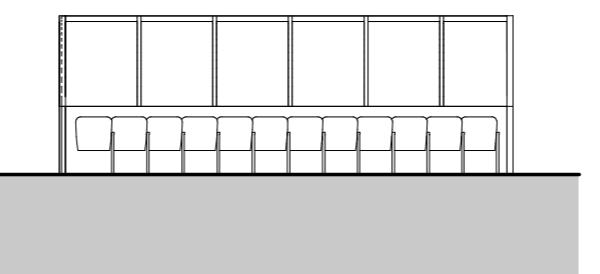
**Left Elevation**

1 : 100

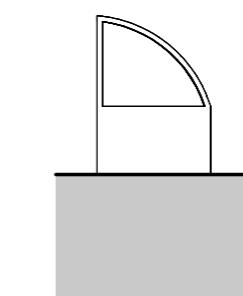
Scale 1:100  
 0 1 2 3 5m

**Elevation Key**

1 : 100

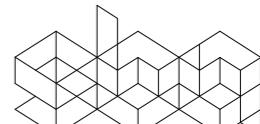
**Back Elevation**

1 : 100

**Right Elevation**

1 : 100

|     |             |          |     |      |
|-----|-------------|----------|-----|------|
| P01 | First Issue | 09.11.24 | MC  | MP   |
| No. | Revision    | Date     | Chk | Auth |

|  |                    |                         |       |      |
|--|--------------------|-------------------------|-------|------|
|  <b>Saunders Boston Architects</b><br>Eastern Gate House, 119 Newmarket Road, Cambridge CB5 8HA<br>The Generator, The Gallery, King's Wharf, The Quay, Exeter EX2 4AN<br>T: 01223 367733<br>office@saundersboston.co.uk<br>www.saundersboston.co.uk |                    |                         |       |      |
| <b>STAGE 3</b>   |                    |                         |       |      |
| SBA Project Code<br><b>2072</b>  | Drawn<br><b>MC</b> | Date<br><b>12/09/24</b> |       |      |
| Checked<br><b>MP</b>   |                    |                         |       |      |
| Client<br>Arun District Council  |                    |                         |       |      |
| Job<br>Angmering Sports Hub  |                    |                         |       |      |
| Drawing Title<br>Cricket Shelter   |                    |                         |       |      |
| Scale<br>1 : 100@ A3   |                    |                         |       |      |
| Revision<br><b>P01</b>   |                    |                         |       |      |
| project  | originator         | zone                    | level | type |
| role number  |                    |                         |       |      |
| 2072 -SBA -XX -S1 -DR -A -5020   |                    |                         |       |      |