



DOWNS WAY

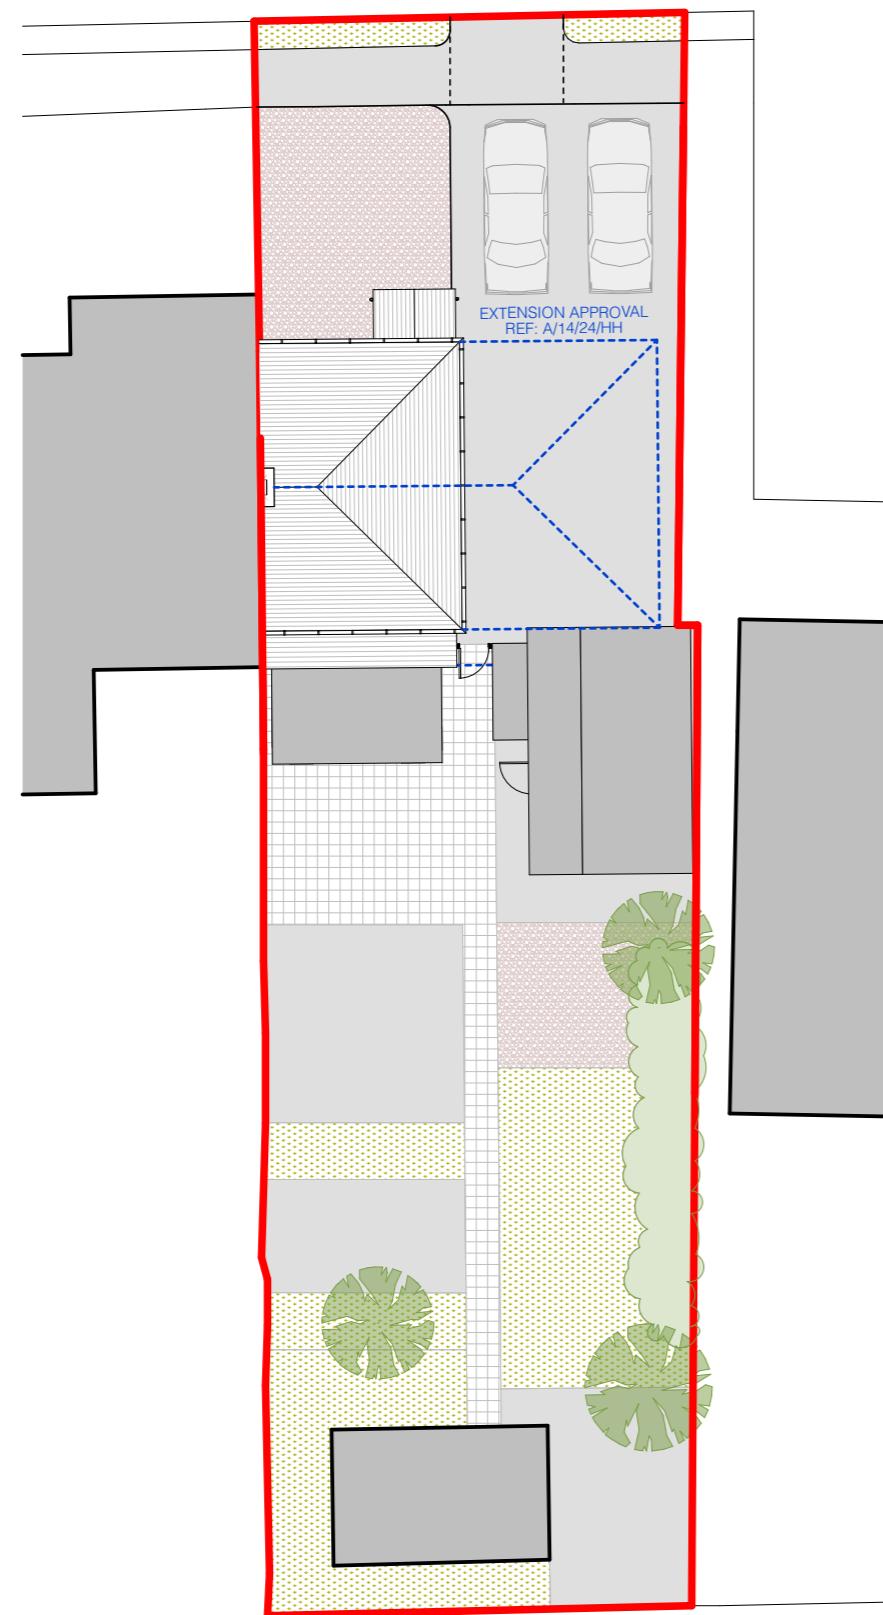

EXISTING SITE PLAN


1:200

DOWNS WAY

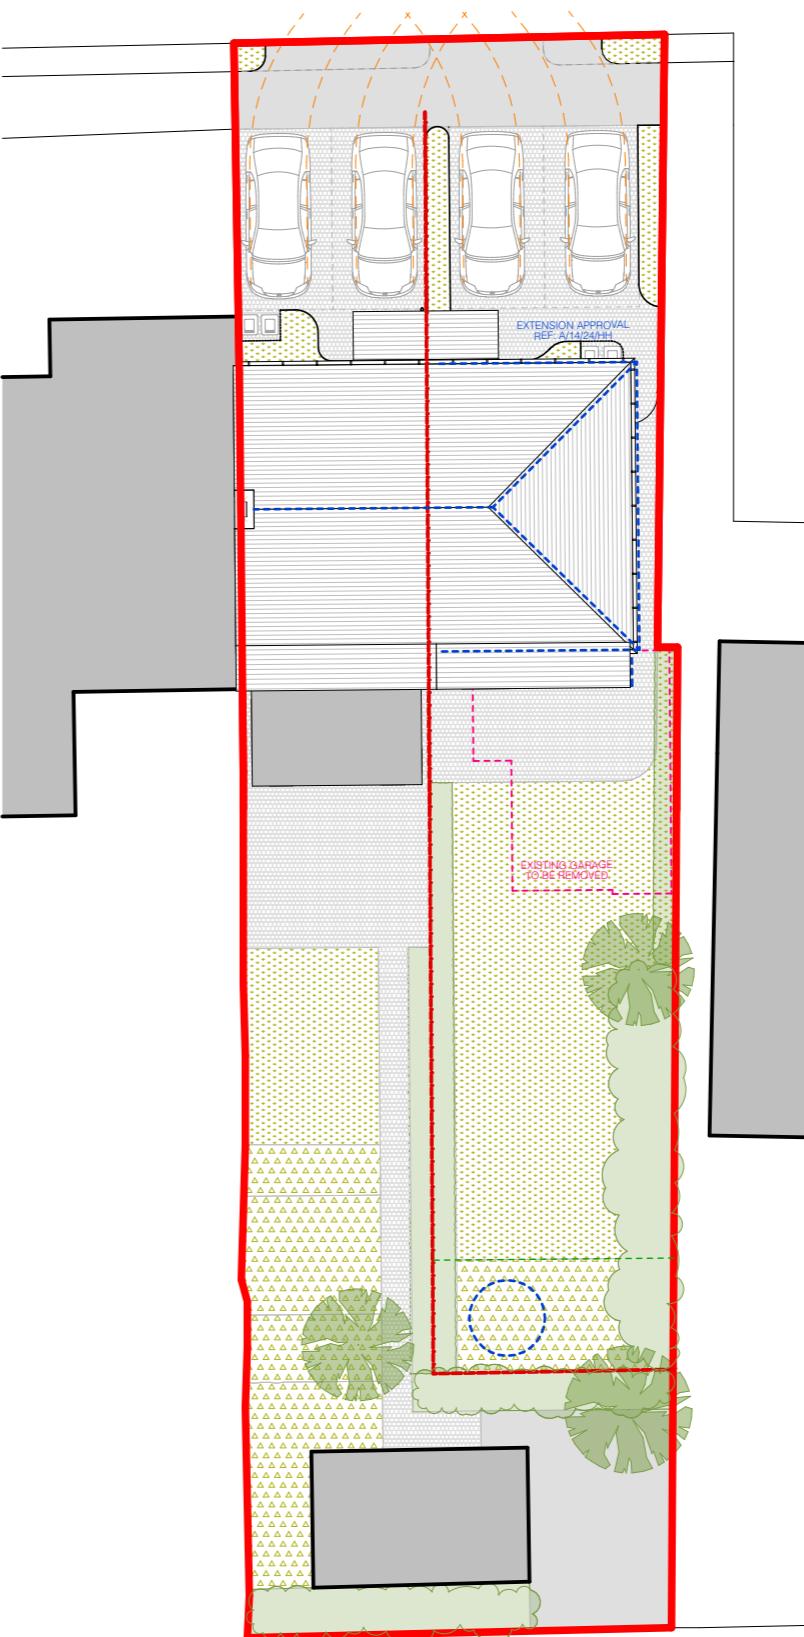

PROPOSED SITE PLAN

1:200

 

Client

R. KING

Project

PROPOSED NEW DWELLING, 110 DOWNS WAY, EAST PRESTON

Status

PLANNING

Drawing Title

SITE PLAN

Date of Issue
09/01/2025

Scale
1:200 @ A3

PROJECT - STAGE - DRAWING - REVISION

2414-P-002